


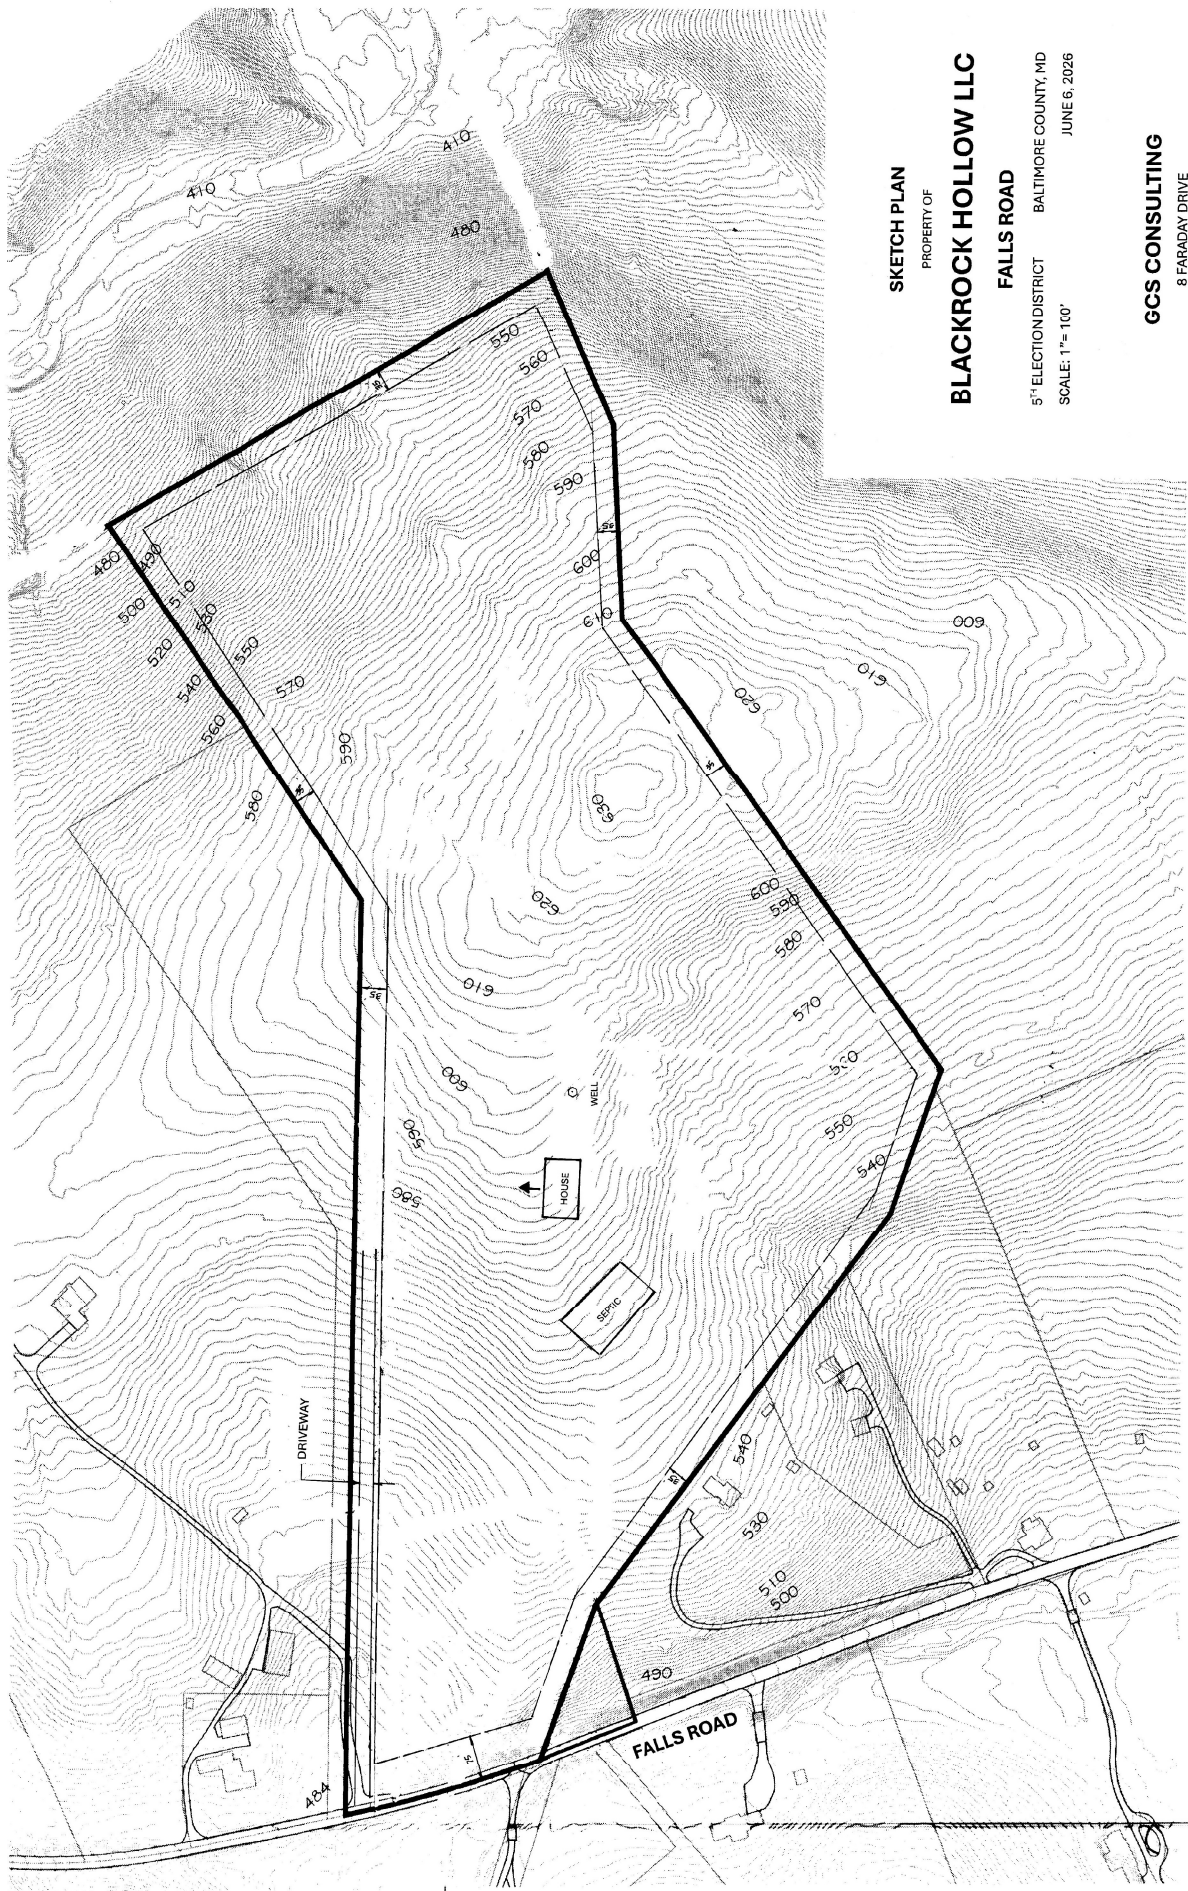

SKETCH PLAN
PROPERTY OF

BLACKROCK HOLLOW LLC

FALLS ROAD

5TH ELECTION DISTRICT BALTIMORE COUNTY, MD
SCALE: 1" = 100'

JUNE 6, 2026

GCS CONSULTING

8 FARADAY DRIVE
TIMONIUM, MD 21093
410-916-6710