


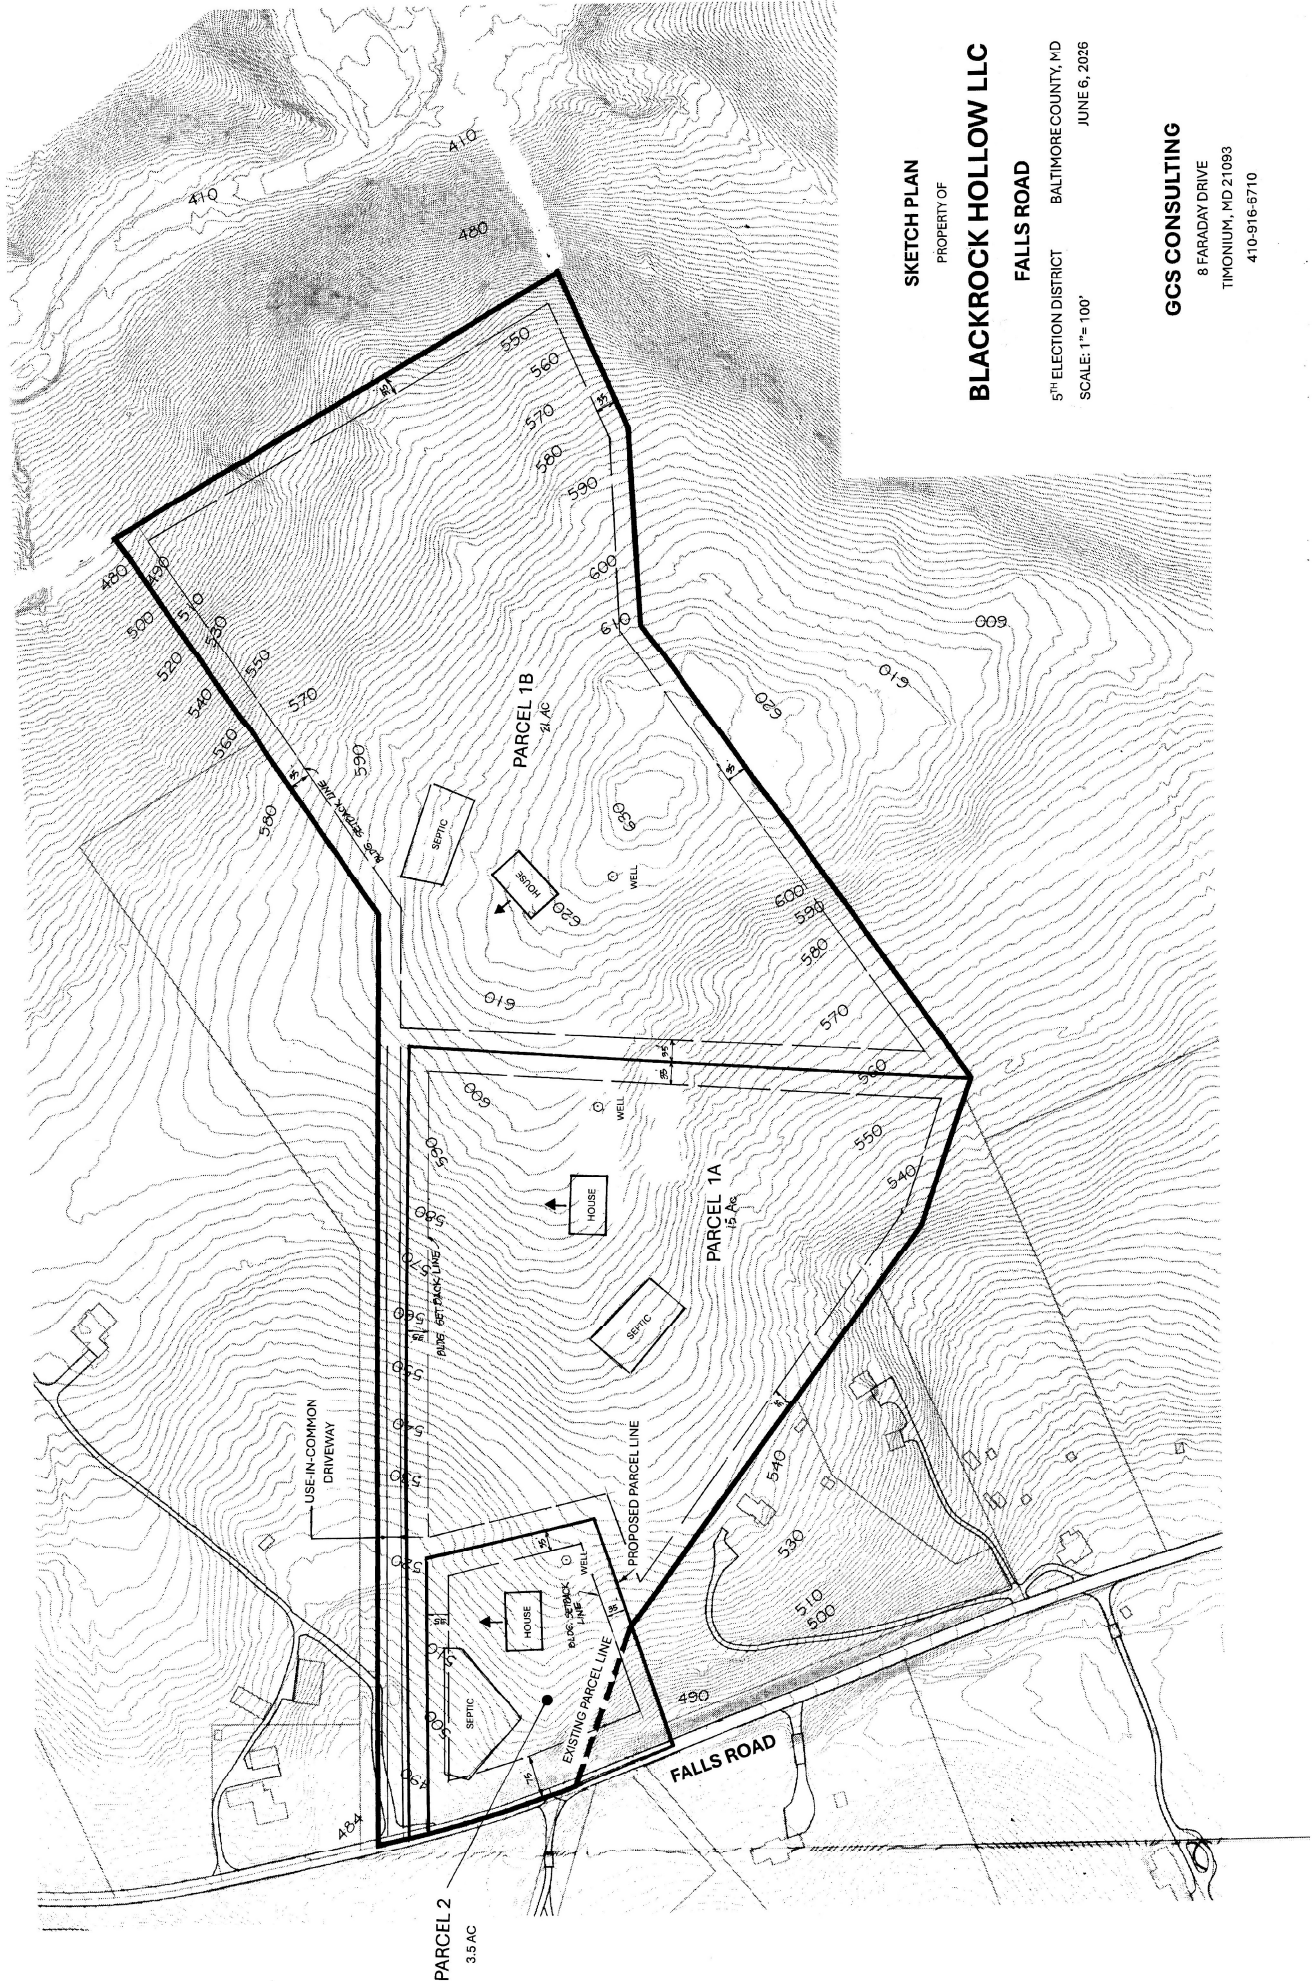

SKETCH PLAN  
PROPERTY OF

**BLACKROCK HOLLOW LLC**

**FALLS ROAD**

5TH ELECTION DISTRICT BALTIMORE COUNTY, MD  
SCALE: 1"= 100'

JUNE 6, 2026

**GCS CONSULTING**

8 FARADAY DRIVE  
TIMONIUM, MD 21093  
410-916-5710