


EXHIBIT

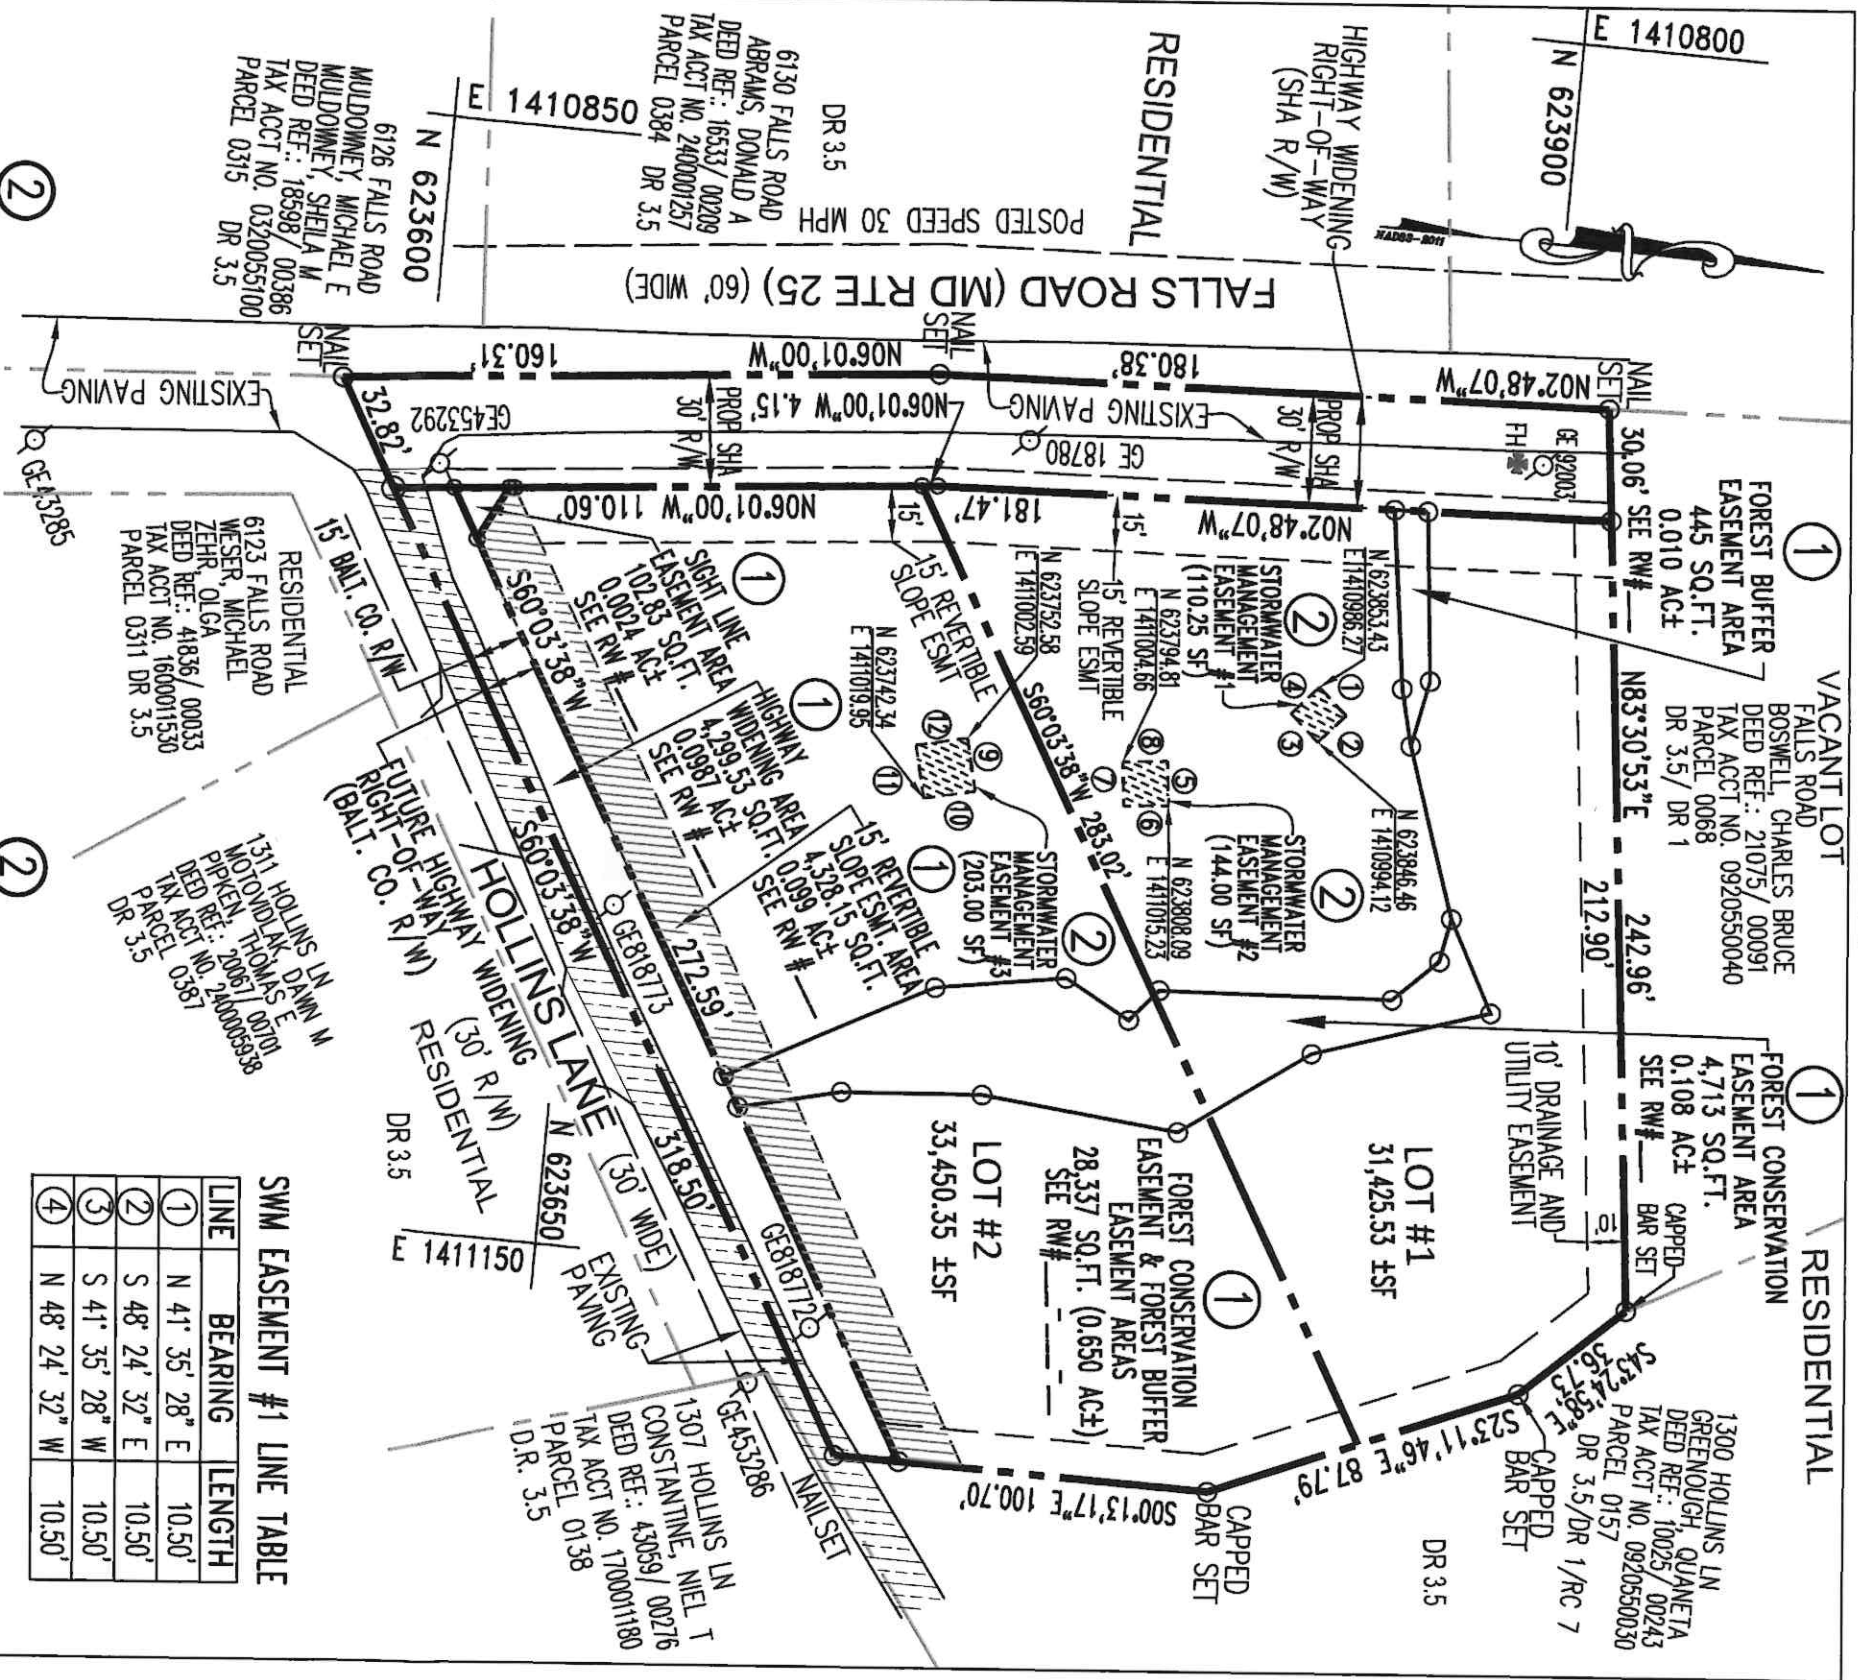

1310 HOLLINS LANE
1310 HOLLINS ST LIMITED
LIABILITY COMPANY
46519/00417
TAX ACCT# 0903470060
ZONING: DR 3.5
AREA=1.818 AC±

HOLLINS WOODS SUBDIVISION
46519/00417
TOTAL STORMWATER MANAGEMENT
EASEMENT AREA = 457 SQ.FT.
(0.010 AC±)

SWM EASEMENT #1 LINE TABLE

LINE	BEARING	LENGTH
①	N 41° 35' 28" E	10.50'
②	S 48° 24' 32" E	10.50'
③	S 41° 35' 28" W	10.50'
④	N 48° 24' 32" W	10.50'

SWM EASEMENT #2 LINE TABLE

LINE	BEARING	LENGTH
⑤	N 83° 32' 30" E	12.00'
⑥	S 06° 27' 30" E	12.00'
⑦	S 83° 32' 30" W	12.00'
⑧	N 06° 27' 30" W	12.00'

SWM EASEMENT #3 LINE TABLE

LINE	BEARING	LENGTH
⑨	N 76° 33' 14" E	14.50'
⑩	S 13° 26' 46" E	14.00'
⑪	S 76° 33' 14" W	14.50'
⑫	N 13° 26' 46" W	14.00'

PREPARED BY:

ADVANCED ENGINEERING CONSULTANTS, PC.
ENGINEERS & PLANNERS
P.O. BOX 129 RIDERWOOD, MD 21139
TEL.: 410-382-9180
FAX: 410-296-0505
mizadi@aec-engineers.biz

BALTIMORE COUNTY	DEPARTMENT OF PERMITS AND DEVELOPMENT MANAGEMENT	BUREAU OF LAND ACQUISITION
DISTRICT NO. 09	POSITION SHEET NO. 30 NW 7	FEDERAL PROJECT NO.
	CONSTRUCTION PLAN NO.	MARYLAND PROJECT NO.

APPROVED	DIRECTOR OF PUBLIC WORKS	☐ AREA TO BE ACQUIRED	☐ EXISTING COUNTY R/W	DATE	SURVEYOR REG. NO.	REVISIONS
APPROVED	CHIEF, BUREAU OF LAND ACQUISITION	☐ REVERTIBLE SLOPE EASEMENT	☐ AREA TO BE RELEASED	DATE	SCALE: 1" = 60'	
APPROVED	SUPERVISOR, DIVISION OF DRAFTING	☐ TEMPORARY CONSTRUCTION AREA	☐ TEMPORARY SLOPE EASEMENT	DATE	SHEET 1 OF 1	
		ITEM NO.	RECORDED	DRAWN BY	TH	
				CHECKED	MI	
				CHECKED	AREA	
				CHECKED	TITLE	
				CHECKED	RW	