



DISCLOSURE OF INCLUSIONS/EXCLUSIONS, LEASED ITEMS, AND UTILITIES
ADDENDUM

UPON EXECUTION BY BUYER AND SELLER, THIS DOCUMENT WILL BECOME AN ADDENDUM TO THE CONTRACT OF SALE

SELLER'S DISCLOSURE made on 03/10/2026 ■ ADDENDUM to Contract of Sale dated
between Buyer and Seller Maxim Rutherford Christine Rutherford
for Property known as 1003 Hidden Moss Dr. Cockeysville MD 21030

1. INCLUSIONS/EXCLUSIONS. Included in the purchase price are all permanently attached fixtures, including all smoke detectors (and, carbon monoxide detectors, as applicable). Certain other now existing items which may be considered personal property, whether installed or stored upon the property, are included if box below is checked.

- [ X ] Alarm System [ X ] Exist. W/W Carpet [ ] Playground Equipment [ ] TV Antenna
[ X ] Ceiling Fan(s) # 4 [ X ] Fireplace Screens/Doors [ ] Pool, Equipment & Cover [ ] Trash Compactor
[ ] Central Vacuum [ ] Fireplace Equipment [ X ] Refrigerator(s) # [ ] Wall Mount TV Brackets
[ X ] Clothes Dryer [ X ] Freezer [ X ] w/ Ice Maker(s) # [ X ] Wall Oven(s) #
[ X ] Clothes Washer [ ] Furnace Humidifier [ ] Satellite Dish [ X ] Water Filter
[ X ] Cooktop [ ] Garage Opener(s) # [ X ] Screens [ ] Water Softener
[ X ] Dishwasher [ ] Garage remote(s) # [ X ] Shades/Blinds [ ] Window A/C Unit(s) #
[ X ] Drapery/Curtain Rods [ X ] Garbage Disposal [ ] Storage Shed(s) # [ ] Window Fan(s) #
[ X ] Draperies/Curtains [ ] Hot Tub, Equipment & Cover [ ] Storm Doors [ ] Wood Stove
[ ] Electronic Air Filter [ ] Intercom [ ] Storm Windows X garage shelves
[ X ] Exhaust Fan(s) # 3 [ X ] Microwave [ X ] Stove or Range electric car charger

ADDITIONAL INCLUSIONS (SPECIFY): mini fridge

ADDITIONAL EXCLUSIONS (SPECIFY): patio furniture, grill, Garage Freezer/Fridge.

2. LEASED ITEM(S) INCLUDED:

- [ ] Fuel Tank(s) [ ] Other
[ ] Solar Panels [ ] Other
[ ] Alarm System [ ] Other
[ ] Water Treatment System [ ] Other

ADDITIONAL TERMS AND/OR INFORMATION REGARDING LEASED ITEM(S): NONE

3. UTILITIES: WATER, SEWAGE, HEATING, AND AIR CONDITIONING (check all that apply):

- Water Supply [ X ] Public [ ] Well
Sewage Disposal [ X ] Public [ ] Septic [ ] Other
Heating [ X ] Gas [ X ] Electric [ ] Oil [ X ] Heat Pump [ ] Other Split level unit
Hot Water [ X ] Gas [ ] Electric [ ] Oil [ ] Other
Air Conditioning [ ] Gas [ X ] Electric [ ] Other Split level unit

Utility Service Providers: BGE, Verizon

All other terms and conditions of the Contract of Sale remain in full force and effect.

Buyer Signature Date Seller Signature Date
Maxim Rutherford 3/16/2026
Buyer Signature Date Seller Signature Date
Christine Boisclair 3/16/2026



**GENERAL ADDENDUM TO CONTRACT OF SALE**

(For use with the Maryland Association of REALTORS® residential contract sales form)

Buyer(s): \_\_\_\_\_  
Seller(s): Maxim Rutherford Christine Rutherford  
Property: 1003 Hidden Moss Dr. Cockeysville MD 21030

**1. LEGAL REQUIREMENT:** A Contract for the sale of real property is required to be in writing to be enforceable under the laws of the State of Maryland. Once signed by the parties, the Contract becomes a legally binding agreement. The original terms of the Contract can only be altered thereafter with the agreement of the parties expressed in writing. All parties have the right to be represented by an attorney and are encouraged to seek competent advice if they do not understand any term(s) of the Contract. The broker/agent is required to promptly submit all written Contract offers to the Seller.

**2. INTENDED USE:** The use of a particular property may be limited or restricted as a result of zoning laws, local ordinances and/or restrictive covenants applicable to the property. The Contract of Sale form provided by the broker/agent is designed and intended for use only in the purchase and sale of single family residences or unimproved residential property. If Buyer intends to use a property for any other purpose, the standard Contract of Sale form may not adequately serve to protect Buyer's interests without the addition of an appropriate clause or addendum conditioning the Contract offer upon a determination that Buyer's intended use of the Property will be permitted.

**3. COVENANTS AND RESTRICTIONS:** A majority of homes, whether new or re-sale, located in a subdivision are subject to certain restrictions applicable to the use of the Property as well as the construction of certain improvements to the Property referred to as covenants. In the case of Property subject to a Homeowners Association or Condominium Association, the covenants are contained in a Declaration of Covenants and Restrictions as well as the Bylaws of the Association. However, other properties may be subject to covenants as part of a **voluntary** Community Association or even with no association. **Seller Acknowledges:**

The property CR / MR IS, or ~~MR~~ / ~~CB~~ IS NOT, part of a recorded subdivision with restrictive covenants.

**AND**

The property ~~MR~~ / ~~CB~~ IS, or CR / MR IS NOT, part of a **voluntary** Community Association.

Current ~~voluntary~~ fees or assessments for the community association are \$ 475 Annually/Quarterly/Monthly (circle one)

Name of Association Huntington Manor Homeowners Association

Address PO Box 1451

Contact Mick Kemper Phone 4104943953 Email kempermanagement@gmail.com

**OR**

The Seller is unaware of the property as being part of any restrictive covenants or **voluntary** community associations.  
\_\_\_\_\_/\_\_\_\_\_  
Seller Initials

**4. PRIVATE AGREEMENTS:** Some Property may be subject to agreements, covenants or restrictions relating to the cost of certain maintenance items, restricting the use of properties or dealing with other matters. For example, properties sharing a driveway are often subject to such agreements. These private agreements do not fall within the required disclosures of HOA or condominium laws and may or may not be recorded. Buyer should make inquiries of Seller prior to or at the time of contract.

**5. EQUAL HOUSING OPPORTUNITY:** A REALTOR is required by federal, state and local law, and the Code of Ethics of the National Association of REALTORS to treat all parties in a non-discriminatory manner without regard to race, color, religion, sex, familial status, national origin, marital status, sexual orientation, gender identity, disability, source of income, or other protected classifications under Fair Housing Laws.

**6. SETTLEMENT:** All persons to be in title and/or responsible where a mortgage is to be created should be present at the time of settlement and may be required to provide proper identification. Buyer should establish gas, electric and water service in Buyer's name commencing the day of settlement. Buyer should be prepared at the time of settlement to pay the settlement costs and the balance due under the Contract. Buyer must provide for amounts to be paid at settlement in acceptable form (cash, wired funds, bank check or certified check) to meet title company guidelines. In some cases, Seller may be required to provide funds in

excess of any sales proceeds in order for settlement to occur, in which event, Seller also should be prepared to make payment in an approved form. Any party uncertain of the amount required at settlement, or approved methods to pay, should make inquiry of the title company or settlement attorney prior to settlement.

**7. MORTGAGE REQUIREMENTS:** Buyer acknowledges that, as a condition of obtaining a mortgage loan, lenders may require proof of hazard insurance coverage and may also require flood insurance coverage. Depending upon the type of mortgage applied for by Buyer, lenders may require certain certifications that relate to a Property or require inspections/appraisals that certify that a Property is free of specific hazards or conditions.

**8. BWI AIRPORT NOTICE:** Some properties may be located in the Baltimore/Washington International Airport Noise Zone. A Buyer desiring to obtain a copy of Noise Zone Maps may do so by calling the Office of Noise, Real Estate and Land Use Compatibility at 410-859-7375 or visit <https://marylandaviation.com/environmental/bwi-marshall-noise-zone/> for more information. Information regarding the location of other airports and their operations may be obtained by calling the local zoning office for the area in which the Property is located.

**9. ENVIRONMENTAL CONSIDERATIONS; HAZARDOUS MATERIALS:** There are many hazardous materials that could affect a Property. The Brokers and their agents will generally have no knowledge of these hazardous materials and do not have the technical expertise to ascertain or advise you of the presence or significance of these hazardous materials. Buyer has the right to request, as a condition of an offer and, subject to acceptance by the Seller, the employment of a specialist of Buyer's choice to provide an analysis of hazardous materials which may be present.

Hazardous materials inside a property can include, but are not limited to, fire retardant treated plywood (FRT), asbestos, aluminum wiring, radon, polybutylene pipe (PB), lead paint, petroleum products, lawn and garden chemicals and indoor air pollutants that can accumulate. Hazardous materials outside the 2 home can include, but are limited to, those found in contaminated land, water, landfills and other disposal sites, industrial air and water emissions, radiation from high tension wires, and those which may be present in underground storage tanks. For additional information pertaining to these materials is available from the Maryland Department of the Environment (MDE) at (410) 537-3000.

Additional information regarding FRT plywood is available from the National Association of Homebuilders at (800) 368-5242.

For additional information regarding Radon buyer can contact the Center for Radiological Health at the MDE at (410) 537-3000 or visit <https://mde.maryland.gov/programs/air/radiologicalhealth/pages/radon.aspx> for further information.

For additional information regarding asbestos buyer can contact the MDE at (410) 537-3000 or visit <https://mde.maryland.gov/programs/air/asbestos/pages/factsaboutasbestos.aspxv> for further information.

Buyer \_\_\_\_\_ Date \_\_\_\_\_

Buyer \_\_\_\_\_ Date \_\_\_\_\_

Seller <sup>Signed by:</sup> Mazim Rutherford Date 3/16/2026  
83C103D4AAAD4CD...

Seller <sup>Signed by:</sup> Christine Boisclair Date 3/16/2026  
11A796D5F8EE44A...

**This form has been prepared by The Greater Baltimore Board of REALTORS® (GBBR) for the use of their members. GBBR, including its members and employees, assumes no responsibility if this form fails to protect the interests of any party. Each party should seek its own legal, tax, financial, and other advice.**



REVISED 03/2025

2025© The Greater Baltimore Board of REALTORS®, Inc.

**BALTIMORE COUNTY NOTICES AND DISCLOSURES ADDENDUM**  
(For use with Maryland Association of REALTORS® Residential Contract of Sale)

**BUYER:** \_\_\_\_\_

**SELLER:** Maxim Rutherford \_\_\_\_\_ Christine Rutherford \_\_\_\_\_

**PROPERTY:** 1003 Hidden Moss Dr. Cockeysville MD 21030 \_\_\_\_\_

1. **MASTER PLAN:** Buyer is hereby advised that the Property, or the area in which the Property is located, may be affected by provisions of the current Baltimore County Master Plan. You may wish to review the Master Plan. To become fully informed of current and future land use plans, facilities plans, public works plans or school plans, you should consult the appropriate Baltimore County agency for information regarding such plans. For further information, contact Baltimore County Office of Planning at 410-887-3211, 401 Bosley Avenue, Suite 406, Towson, Maryland, 21204.

<https://www.baltimorecountymd.gov/Agencies/planning/masterplanning/masterplan2020download.html>

Buyer acknowledges that Seller has informed Buyer that (a) the Property may be affected by provisions of the Master Plan and that Buyer may wish to review the Master Plan, and (b) in order to become fully informed of current and future land use plans, facilities plans, public works plans, school plans, or other plans affecting the Property or locality, Buyer should consult the appropriate state, Baltimore County or other authorities for information regarding such plans.

Buyer's Signature \_\_\_\_\_ Buyer's Signature \_\_\_\_\_

2. **DEVELOPMENT PLAN:** Buyer is hereby advised that the Property, or the area in which the Property is located, may be affected by the provisions of a development plan. To become fully informed of any current development plan affecting the Property, and in order to have an opportunity to review such development plan, Buyer should contact the appropriate Baltimore agency. For further information, contact Baltimore County Department of Permits and Development Management at 410-887-3353, 111 W. Chesapeake Avenue, Towson, Maryland, 21204.

[https://www.baltimorecountymd.gov/departments/permits/pdm\\_devmanage](https://www.baltimorecountymd.gov/departments/permits/pdm_devmanage)

3. **PANHANDLE LOTS:** Buyer is hereby advised that if the Property is a panhandle lot (as defined in Section 32-4-101 of the Baltimore County Code), the County is not responsible for maintaining the road, removing snow, or providing trash collection along the panhandle driveway. For further information, contact Baltimore County Department of Permits and Development Management at 410-887-3353, 111 W. Chesapeake Avenue, Towson, Maryland, 21204.

[https://www.baltimorecountymd.gov/departments/permits/pdm\\_devmanage/](https://www.baltimorecountymd.gov/departments/permits/pdm_devmanage/)

4. **AGRICULTURAL OPERATIONS:** If the Property is located in, or within five hundred feet (500') of an R.C. 4 zone, Buyer is hereby advised that the Property may be subject to inconvenience or discomforts arising from agricultural operations, including, but not limited to: operation of machinery of any kind (including aircraft) during any 24-hour period; the storage and disposal of manure; and the application by spraying or otherwise of chemical fertilizers, soil amendments, herbicides and pesticides. Baltimore County shall not consider an agricultural operation to be a public or private nuisance if the operation complies with all federal, state or county health and zoning requirements and is not being conducted in a negligent manner. For further information, contact Baltimore County Department of Permits & Development Management at 410-887-3353, 111 W. Chesapeake Avenue, Towson, Maryland, 21204.

[https://www.baltimorecountymd.gov/departments/permits/pdm\\_devmanage/](https://www.baltimorecountymd.gov/departments/permits/pdm_devmanage/)

5. **BALTIMORE COUNTY TRANSFER TAX EXEMPTION FOR OWNER-OCCUPIED RESIDENTIAL PROPERTY:** Buyer and Seller are hereby advised that the Baltimore County Transfer Tax does not apply to the first Twenty-Two Thousand Dollars (\$22,000.00) of consideration payable for residentially improved owner-occupied real property. Under Baltimore law, the Buyer will receive the full benefit of this exemption, unless the Seller pays all Baltimore County transfer taxes, in which case the Seller will receive the benefit. **(initial)** \_\_\_\_\_ Seller agrees to pay all Baltimore County transfer taxes.

6. **NOTICE TO BUYER - SEWER AND/OR WATER SUPPLY:** Seller hereby discloses that the Property is  <sup>initial</sup> MR or is not  <sup>initial</sup> LB served by a public water supply and is  <sup>initial</sup> MR or is not  <sup>initial</sup> LB served by a public sewer system.

PROPERTY 1003 Hidden Moss Dr. Cockeysville MD 21030

7. **PUBLIC WATER OR SEWER FACILITIES; NOTICE TO BUYERS OF REAL ESTATE IN BALTIMORE COUNTY:** The Property is subject to a fee or assessment charged under the authority granted to developer pursuant to Section 32-4-310 of the Baltimore County Code, which purports to cover or defray the cost of installing all or part of the public water or sewer facilities constructed by the developer of the subdivision known as \_\_\_\_\_. This fee or assessment is \$ \_\_\_\_\_, payable annually in the month of \_\_\_\_\_ to \_\_\_\_\_ (name and address) (hereinafter called "lienholder") until \_\_\_\_\_. There may be a right of prepayment or discount for early payment which may be ascertained by contacting the lienholder. The fee and assessment is a contractual obligation between the lienholder and each owner of the Property, that runs with the land, and is not in any way, a fee or assessment of Baltimore County.

8. **NOTICE TO BUYER: PRIVATE WATER SUPPLY/WELL:** (a) If the Property is served by, or intended to be serviced by, a private water supply, attach separate Baltimore County Well Water Notice and Addendum (GBBR form 1451).

(b) **ELEVATED LEVELS OF NATURALLY OCCURRING RADIUM:** Buyer is notified that Baltimore County Department of Environmental Protection and Resource Management has advised that, as a result of a water quality survey, elevated levels of naturally occurring radium and uranium have been found in some wells located in the Baltimore Gneiss formation. Properties serviced by public water are not impacted. Property Owners in the affected area will be required to test new and replacement wells and, if applicable, install a treatment system (water softener or reverse osmosis), prior to being granted a Certificate of Potability and putting the well into use. There are no regulations that require private owners of existing private wells to meet US EPA drinking water standards for radioactivity. Buyer of property served by private water supply will be provided with the brochure entitled "Radionuclides & Your Well Water: A Homeowner's Guide." For a copy of a general map of Baltimore County showing the potentially affected areas or for further information, Buyer should contact the Baltimore County Department of Environmental Protection and Sustainability at 410-887-2762.

<https://www.baltimorecountymd.gov/departments/environment/groundwatermgt/educational.html>

**Buyer to initial:**

\_\_\_\_\_ If property is served by private water supply, Buyer acknowledges receipt of the brochure entitled "Radionuclides & Your Well Water: A Homeowner's Guide"

9. **NOTICE TO BUYER - HOUSE PHYSICALLY REMOVED FROM FLOOD PLAINS:** Seller hereby discloses to Buyer that the house, building or structure which is the subject of the Contract, \_\_\_\_\_ has or has not \_\_\_\_\_ (Seller to initial applicable provision) been physically removed from a 100-year flood plain located in Baltimore County.

10. **HISTORIC OR LANDMARK PROPERTY:** Seller hereby discloses to Buyer that the Property is \_\_\_\_\_ or is not  <sup>initial</sup> MR (Seller to initial applicable provision) located within a historic district under the Baltimore County Code or does \_\_\_\_\_ or does not  <sup>initial</sup> MR (Seller to initial applicable provision) appear on the Baltimore County preliminary landmarks list or final landmarks list. **Buyer acknowledges that if the Property is located within a historic district or appears on either the Baltimore County preliminary or final landmarks list, Buyer's use of the Property shall be subject to the provision of the Baltimore County Code. For further information, contact the Baltimore County Office of Planning at (410) 887-3211, 401 Bosley Avenue, Suite 406, Towson, Maryland 21204.**

[https://www.baltimorecountymd.gov/departments/planning/historic\\_preservation/designating\\_properties.html](https://www.baltimorecountymd.gov/departments/planning/historic_preservation/designating_properties.html)

**11. RENTAL HOUSING LICENSE -BALTIMORE COUNTY:**

- (A) In Baltimore County, all buildings or a portion of a building that contain one to six dwelling units intended or designated as rental units must register and be licensed with Baltimore County on or before January 1, 2009.
- (B) A person who owns and rents a dwelling unit or a portion of a dwelling unit without a license may be subject to the denial, suspension, revocation or non-renewal of the license and/or civil penalties of \$25 per day for each day a violation occurs and \$200 per day for each day a correction notice is not complied with, and there will be a \$1,000 fine for not complying with the Rental Registration Law.
- (C) In the event a rental dwelling located in Baltimore County is sold or a change of ownership of the dwelling occurs, the new property owner is required to notify the Baltimore County Department of Permits and Development Management of the change of ownership.

<https://www.baltimorecountymd.gov/departments/permits/rentalregistration/index.html>

**12. NOTICE ON ZONES OF DEWATERING INFLUENCE**

The property may be located in a "Zone of Dewatering Influence." Such a zone is defined under Maryland law as the area surrounding a surface pit mine in "karst" terrain (limestone and carbonate rock containing closed depressions, sinkholes, caverns, cavities, and underground channels that, partially or completely, may capture surface streams), where groundwater has been depleted through pumping activities in the subject mine. Dewatering of karst terrain may result in gradual caving in or sinking of the surface of the land. Dewatering may also result in declining ground water levels, which may affect the yield of wells on a property. The Maryland Department of the Environment (MDE) is required to provide on its website for use by the public a searchable map of established zones of dewatering influence. The MDE website can be accessed at <http://www.mde.maryland.gov>.

**A PURCHASER OF REAL PROPERTY LOCATED IN BALTIMORE COUNTY, CARROLL COUNTY, FREDERICK COUNTY, OR WASHINGTON COUNTY IS ADVISED TO CONTACT THE MARYLAND DEPARTMENT OF THE ENVIRONMENT TO DETERMINE WHETHER THE REAL PROPERTY FOR PURCHASE IS LOCATED WITHIN A ZONE OF DEWATERING INFLUENCE. MARYLAND LAW PROVIDES CERTAIN REMEDIES FOR PROPERTY IMPACTED BY DEWATERING.**

_____	_____
<b>BUYER</b>	<b>DATE</b>
_____	_____
<b>BUYER</b>	<b>DATE</b>
Signed by: <i>Mazim Rutherford</i>	3/16/2026
_____	_____
<b>SELLER</b>	<b>DATE</b>
Signed by: <i>Christine Boisclair</i>	3/16/2026
_____	_____
<b>SELLER</b>	<b>DATE</b>

**This form has been prepared for the sole use of the following Boards/Associations of REALTORS® and their members. Each Board/Association, including its members and employees, assumes no responsibility if this form fails to protect the interests of any party. Each party should seek its own legal, tax, and financial or other advice.**

<b>The Greater Baltimore Board of REALTORS®, Inc.</b>	<b>Harford County Association of REALTORS®, Inc.</b>
<b>Carroll County Association of REALTORS®, Inc.</b>	<b>Howard County Association of REALTORS®, Inc.</b>

FORM 1600 (REV. 09/2021) ©2021 The Greater Baltimore Board of REALTORS®, Inc.



**11. RENTAL HOUSING LICENSE -BALTIMORE COUNTY:**

- (A) In Baltimore County, all buildings or a portion of a building that contain one to six dwelling units intended or designated as rental units must register and be licensed with Baltimore County on or before January 1, 2009.
- (B) A person who owns and rents a dwelling unit or a portion of a dwelling unit without a license may be subject to the denial, suspension, revocation or non-renewal of the license and/or civil penalties of \$25 per day for each day a violation occurs and \$200 per day for each day a correction notice is not complied with, and there will be a \$1,000 fine for not complying with the Rental Registration Law.
- (C) In the event a rental dwelling located in Baltimore County is sold or a change of ownership of the dwelling occurs, the new property owner is required to notify the Baltimore County Department of Permits and Development Management of the change of ownership.

<https://www.baltimorecountymd.gov/departments/permits/rentalregistration/index.html>

**12. NOTICE ON ZONES OF DEWATERING INFLUENCE**

The property may be located in a "Zone of Dewatering Influence." Such a zone is defined under Maryland law as the area surrounding a surface pit mine in "karst" terrain (limestone and carbonate rock containing closed depressions, sinkholes, caverns, cavities, and underground channels that, partially or completely, may capture surface streams), where groundwater has been depleted through pumping activities in the subject mine. Dewatering of karst terrain may result in gradual caving in or sinking of the surface of the land. Dewatering may also result in declining ground water levels, which may affect the yield of wells on a property. The Maryland Department of the Environment (MDE) is required to provide on its website for use by the public a searchable map of established zones of dewatering influence. The MDE website can be accessed at <http://www.mde.maryland.gov>.

**A PURCHASER OF REAL PROPERTY LOCATED IN BALTIMORE COUNTY, CARROLL COUNTY, FREDERICK COUNTY, OR WASHINGTON COUNTY IS ADVISED TO CONTACT THE MARYLAND DEPARTMENT OF THE ENVIRONMENT TO DETERMINE WHETHER THE REAL PROPERTY FOR PURCHASE IS LOCATED WITHIN A ZONE OF DEWATERING INFLUENCE. MARYLAND LAW PROVIDES CERTAIN REMEDIES FOR PROPERTY IMPACTED BY DEWATERING.**

_____	_____
<b>BUYER</b>	<b>DATE</b>
_____	_____
<b>BUYER</b>	<b>DATE</b>
Signed by: <i>Mazim Rutherford</i>	3/16/2026
_____	_____
<b>SELLER</b>	<b>DATE</b>
Signed by: <i>Christine Boisclair</i>	3/16/2026
_____	_____
<b>SELLER</b>	<b>DATE</b>

This form has been prepared for the sole use of the following Boards/Associations of REALTORS® and their members. Each Board/Association, including its members and employees, assumes no responsibility if this form fails to protect the interests of any party. Each party should seek its own legal, tax, and financial or other advice.

The Greater Baltimore Board of REALTORS®, Inc.	Harford County Association of REALTORS®, Inc.
Carroll County Association of REALTORS®, Inc.	Howard County Association of REALTORS®, Inc.

FORM 1600 (REV. 09/2021) ©2021 The Greater Baltimore Board of REALTORS®, Inc.





**NOTICE TO BUYER AND SELLER OF BUYER'S RIGHTS AND SELLER'S OBLIGATIONS UNDER MARYLAND'S SINGLE FAMILY RESIDENTIAL PROPERTY CONDITION DISCLOSURE LAW**

ADDENDUM dated \_\_\_\_\_ to the Contract of Sale  
 between Buyer \_\_\_\_\_  
 and Seller Maxim Rutherford Christine Rutherford for Property  
 known as 1003 Hidden Moss Dr. Cockeysville MD 21030

NOTE: This notice does not apply to: (1) the initial sale of single family residential property which has never been occupied, or for which a certificate of occupancy has been issued within one year prior to the date of the Contract; (2) a transfer that is exempt from the transfer tax under Subsection 13-207 of the Tax-Property Article, except land installments contracts of sale under Subsection 13-207(a)(11) of the Tax-Property Article and options to purchase real property under Subsection 13-207(a)(12) of the Tax-Property Article; (3) a sale by a lender or an affiliate or subsidiary of a lender that acquired the real property by foreclosure or deed in lieu of foreclosure; (4) a sheriff's sale, tax sale, or sale by foreclosure, partition or by court appointed trustee; (5) a transfer by a fiduciary in the course of the administration of a decedent's estate, guardianship, conservatorship, or trust; (6) a transfer of single family residential real property to be converted by the buyer into a use other than residential use or to be demolished; or (7) a sale of unimproved real property.

Section 10-702 of the Real Property Article of the Annotated Code of Maryland ("Section 10-702") requires that a seller of a single family residential property ("the property") deliver to each buyer, on or before entering into a contract of sale, on a form published and prepared by the Maryland Real Estate Commission, **EITHER:**

- (A) A written property condition disclosure statement listing all defects including latent defects, or information of which the seller has actual knowledge in relation to the following:
- (i) Water and sewer systems, including the source of household water, water treatment systems, and sprinkler systems;
  - (ii) Insulation;
  - (iii) Structural systems, including the roof, walls, floors, foundation and any basement;
  - (iv) Plumbing, electrical, heating, and air conditioning systems;
  - (v) Infestation of wood-destroying insects;
  - (vi) Land use matters;
  - (vii) Hazardous or regulated materials, including asbestos, lead-based paint, radon, underground storage tanks, and licensed landfills;
  - (viii) Any other material defects, including latent defects, of which the seller has actual knowledge;
  - (ix) Whether the required permits were obtained for any improvements made to the property;
  - (x) Whether the smoke alarms:
    - 1. will provide an alarm in the event of a power outage;
    - 2. are over 10 years old; and
    - 3. if battery operated, are sealed, tamper resistant units incorporating a silence/hush button and use long-life batteries as required in all Maryland homes by 2018; and
  - (xi) If the property relies on the combustion of a fossil fuel for heat, ventilation, hot water, or clothes dryer operation, whether a carbon monoxide alarm is installed on the property.

"Latent defects" under Section 10-702 means material defects in real property or an improvement to real property that:

- (i) A buyer would not reasonably be expected to ascertain or observe by a careful visual inspection, and
- (ii) Would pose a threat to the health or safety of the buyer or an occupant of the property, including a tenant or invitee of the buyer;

**OR**

- (B) A written disclaimer statement providing that:

- (i) Except for latent defects of which the seller has actual knowledge, the seller makes no representations or warranties as to the condition of the real property or any improvements on the real property; and
- (ii) The buyer will be receiving the real property "as is," with all defects, including latent defects, that may exist, except as otherwise provided in the contract of sale of the property.



At the time the disclosure or disclaimer statement is delivered to you ("the buyer"), you are required to date and sign a written acknowledgement of receipt on the disclosure or disclaimer statement which shall be included in or attached to the contract of sale.

Section 10-702 further provides that a buyer who receives the disclosure or disclaimer statement on or before entering into a contract of sale does not have the right to rescind the contract based upon the information contained in the disclosure or disclaimer statement.

You are hereby notified that, in certain circumstances, you have the right to rescind your contract with the seller if the seller fails to deliver to you the written property condition disclosure or disclaimer statement. Section 10-702 provides that a buyer who does not receive the disclosure or disclaimer statement on or before entering into the contract has the unconditional right, upon written notice to the seller or seller's agent.

- (i) To rescind the contract at any time before the receipt of the disclosure or disclaimer statement or within 5 days following receipt of the disclosure or disclaimer statement; and
- (ii) To the immediate return of any deposits made on account of the contract.

Your right to rescind the contract under Section 10-702 terminates if not exercised before making a written application to a lender for a mortgage loan, if the lender discloses in writing at or before the time application is made that the right to rescind terminates on submission of the application or within 5 days following receipt of a written disclosure from a lender who has received your application for a mortgage loan, if the lender's disclosure states that your right to rescind terminates at the end of that 5 day period.




Your rights as a buyer under Section 10-702 may not be waived in the contract and any attempted waiver is void. Your rights as the buyer to terminate the contract under Section 10-702 are waived conclusively if not exercised before:

- (i) Closing or occupancy by you, whichever occurs first, in the event of a sale; or
- (ii) Occupancy, in the event of a lease with option to purchase.

The information contained in the property condition disclosure statement is the representation of the seller and not the representation of the real estate broker or sales person, if any. A disclosure by the seller is not a substitute for an inspection by an independent professional home inspection company. You should consider obtaining such an inspection. The information contained in a disclosure statement by the seller is not a warranty by the seller as to the condition of the property of which condition the seller has no actual knowledge or other condition, including latent defects, of which the seller has no actual knowledge. The seller is not required to undertake or provide an independent investigation or inspection of the property in order to make the disclosures required by Section 10-702. The seller is not liable for an error, inaccuracy or omission in the disclosure statement if the error, inaccuracy or omission was based upon information that was not within the actual knowledge of the seller or was provided to the seller by a third party as specified in Section 10-702(i) or (j).

You may wish to obtain professional advice about the property or obtain an inspection of the property.

The undersigned buyer(s) and seller(s) acknowledge receipt of this notice on the date indicated below and acknowledge that the real estate licensee(s) named below have informed the buyer(s) and the seller(s) of the buyer(s)' rights and the seller(s)' obligations under Section 10-702.

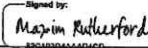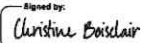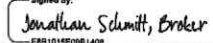Buyer's Signature	Date	<div style="display: flex; justify-content: space-between; align-items: center;"> <div style="text-align: center;"> <small>Signed by:</small>    <small>*****</small> </div> <div style="text-align: right;">3/16/2026</div> </div>
Buyer's Signature	Date	<div style="display: flex; justify-content: space-between; align-items: center;"> <div style="text-align: center;"> <small>Signed by:</small>    <small>*****</small> </div> <div style="text-align: right;">3/16/2026</div> </div>
Agent's Signature	Date	<div style="display: flex; justify-content: space-between; align-items: center;"> <div style="text-align: center;"> <small>Signed by:</small>    <small>*****</small> </div> <div style="text-align: right;">3/11/2026</div> </div>

MARYLAND RESIDENTIAL PROPERTY DISCLOSURE AND DISCLAIMER STATEMENT

Property Address: 1003 Hidden Moss Dr. Cockeysville MD 21030

Legal Description:

NOTICE TO SELLER AND PURCHASER

Section 10-702 of the Real Property Article, Annotated Code of Maryland, requires the seller of certain residential real property to furnish to the purchaser either (a) a RESIDENTIAL PROPERTY DISCLAIMER STATEMENT stating that the seller is selling the property "as is" and makes no representations or warranties as to the condition of the property or any improvements on the real property, except as otherwise provided in the contract of sale, or in a listing of latent defects; or (b) a RESIDENTIAL PROPERTY DISCLOSURE STATEMENT disclosing defects or other information about the condition of the real property actually known by the seller. Certain transfers of residential property are excluded from this requirement (see the exemptions listed below).

10-702. EXEMPTIONS. The following are specifically excluded from the provisions of §10-702:

- 1. The initial sale of single family residential real property:
A. that has never been occupied; or
B. for which a certificate of occupancy has been issued within 1 year before the seller and buyer enter into a contract of sale;
2. A transfer that is exempt from the transfer tax under §13-207 of the Tax-Property Article, except land installment contracts of sales under §13-207(a) (11) of the Tax-Property Article and options to purchase real property under §13-207(a)(12) of the Tax-Property Article;
3. A sale by a lender or an affiliate or subsidiary of a lender that acquired the real property by foreclosure or deed in lieu of foreclosure;
4. A sheriff's sale, tax sale, or sale by foreclosure, partition, or by court appointed trustee;
5. A transfer by a fiduciary in the course of the administration of a decedent's estate, guardianship, conservatorship, or trust;
6. A transfer of single family residential real property to be converted by the buyer into use other than residential use or to be demolished; or
7. A sale of unimproved real property.

Section 10-702 also requires the seller to disclose information about latent defects in the property that the seller has actual knowledge of. The seller must provide this information even if selling the property "as is." "Latent defects" are defined as: Material defects in real property or an improvement to real property that:

- (1) A purchaser would not reasonably be expected to ascertain or observe by a careful visual inspection of the real property; and
(2) Would pose a direct threat to the health or safety of:
(i) the purchaser; or
(ii) an occupant of the real property, including a tenant or invitee of the purchaser.

MARYLAND RESIDENTIAL PROPERTY DISCLOSURE STATEMENT

NOTICE TO SELLERS: Complete and sign this statement only if you elect to disclose defects, including latent defects, or other information about the condition of the property actually known by you; otherwise, sign the Residential Property Disclaimer Statement. You may wish to obtain professional advice or inspections of the property; however, you are not required to undertake or provide any independent investigation or inspection of the property in order to make the disclosure set forth below. The disclosure is based on your personal knowledge of the condition of the property at the time of the signing of this statement.

NOTICE TO PURCHASERS: The information provided is the representation of the Sellers and is based upon the actual knowledge of Sellers as of the date noted. Disclosure by the Sellers is not a substitute for an inspection by an independent home inspection company, and you may wish to obtain such an inspection. The information contained in this statement is not a warranty by the Sellers as to the condition of the property of which the Sellers have no knowledge or other conditions of which the Sellers have no actual knowledge.

How long have you owned the property? \_\_\_\_\_

Property System: Water, Sewage, Heating & Air Conditioning (Answer all that apply)

Water Supply [ ] Public [ ] Well [ ] Other \_\_\_\_\_
Sewage Disposal [ ] Public [ ] Septic System approved for \_\_\_\_\_ (# of bedrooms) Other Type \_\_\_\_\_
Garbage Disposal [ ] Yes [ ] No
Dishwasher [ ] Yes [ ] No
Heating [ ] Oil [ ] Natural Gas [ ] Electric [ ] Heat Pump Age \_\_\_\_\_ [ ] Other \_\_\_\_\_
Air Conditioning [ ] Oil [ ] Natural Gas [ ] Electric [ ] Heat Pump Age \_\_\_\_\_ [ ] Other \_\_\_\_\_
Hot Water [ ] Oil [ ] Natural Gas [ ] Electric Capacity \_\_\_\_\_ Age \_\_\_\_\_ [ ] Other \_\_\_\_\_

**Please indicate your actual knowledge with respect to the following:**

1. Foundation: Any settlement or other problems?  Yes  No  Unknown

Comments: \_\_\_\_\_

2. Basement: Any leaks or evidence of moisture?  Yes  No  Unknown  Does Not Apply

Comments: \_\_\_\_\_

3. Roof: Any leaks or evidence of moisture?  Yes  No  Unknown

Type of Roof: \_\_\_\_\_ Age \_\_\_\_\_

Comments: \_\_\_\_\_

Is there any existing fire retardant treated plywood?  Yes  No  Unknown

Comments: \_\_\_\_\_

4. Other Structural Systems, including exterior walls and floors:

Comments: \_\_\_\_\_

Any defects (structural or otherwise)?  Yes  No  Unknown

Comments: \_\_\_\_\_

5. Plumbing system: Is the system in operating condition?  Yes  No  Unknown

Comments: \_\_\_\_\_

6. Heating Systems: Is heat supplied to all finished rooms?  Yes  No  Unknown

Comments: \_\_\_\_\_

Is the system in operating condition?  Yes  No  Unknown

Comments: \_\_\_\_\_

7. Air Conditioning System: Is cooling supplied to all finished rooms?  Yes  No  Unknown  Does Not Apply

Comments: \_\_\_\_\_

Is the system in operating condition?  Yes  No  Unknown  Does Not Apply

Comments: \_\_\_\_\_

8. Electric Systems: Are there any problems with electrical fuses, circuit breakers, outlets or wiring?

Yes  No  Unknown

Comments: \_\_\_\_\_

**8A. Will the smoke alarms provide an alarm in the event of a power outage?**  Yes  No

**Are the smoke alarms over 10 years old?**  Yes  No

**If the smoke alarms are battery operated, are they sealed, tamper resistant units incorporating a silence/hush button, which use long-life batteries as required in all Maryland Homes by 2018?**  Yes  No

Comments: \_\_\_\_\_

9. Septic Systems: Is the septic system functioning properly?  Yes  No  Unknown  Does Not Apply

When was the system last pumped? Date \_\_\_\_\_  Unknown

Comments: \_\_\_\_\_

10. Water Supply: Any problem with water supply?  Yes  No  Unknown

Comments: \_\_\_\_\_

Home water treatment system:  Yes  No  Unknown

Comments: \_\_\_\_\_

Fire sprinkler system:  Yes  No  Unknown  Does Not Apply

Comments: \_\_\_\_\_

Are the systems in operating condition?  Yes  No  Unknown

Comments: \_\_\_\_\_

11. Insulation:

In exterior walls?  Yes  No  Unknown

In ceiling/attic?  Yes  No  Unknown

In any other areas?  Yes  No Where? \_\_\_\_\_

Comments: \_\_\_\_\_

12. Exterior Drainage: Does water stand on the property for more than 24 hours after a heavy rain?

Yes  No  Unknown

Comments: \_\_\_\_\_

Are gutters and downspouts in good repair?  Yes  No  Unknown

Comments: \_\_\_\_\_

13. Wood-destroying insects: Any infestation and/or prior damage?  Yes  No  Unknown

Comments: \_\_\_\_\_  
Any treatments or repairs?  Yes  No  Unknown  
Any warranties?  Yes  No  Unknown

Comments: \_\_\_\_\_

14. Are there any hazardous or regulated materials (including, but not limited to, licensed landfills, asbestos, radon gas, lead-based paint, underground storage tanks, or other contamination) on the property?  Yes  No  Unknown

If yes, specify below

Comments: \_\_\_\_\_

15. If the property relies on the combustion of a fossil fuel for heat, ventilation, hot water, or clothes dryer operation, is a carbon monoxide alarm installed in the property?

Yes  No  Unknown

Comments: \_\_\_\_\_

16. Are there any zoning violations, nonconforming uses, violation of building restrictions or setback requirements or any recorded or unrecorded easement, except for utilities, on or affecting the property?  Yes  No  Unknown

If yes, specify below

Comments: \_\_\_\_\_

16A. If you or a contractor have made improvements to the property, were the required permits pulled from the county or local permitting office?  Yes  No  Does Not Apply  Unknown

Comments: \_\_\_\_\_

17. Is the property located in a flood zone, conservation area, wetland area, Chesapeake Bay critical area or Designated Historic District?  Yes  No  Unknown If yes, specify below

Comments: \_\_\_\_\_

18. Is the property subject to any restriction imposed by a Home Owners Association or any other type of community association?  Yes  No  Unknown If yes, specify below

Comments: \_\_\_\_\_

19. Are there any other material defects, including latent defects, affecting the physical condition of the property?

Yes  No  Unknown

Comments: \_\_\_\_\_

NOTE: Seller(s) may wish to disclose the condition of other buildings on the property on a separate RESIDENTIAL PROPERTY DISCLOSURE STATEMENT.

The seller(s) acknowledge having carefully examined this statement, including any comments, and verify that it is complete and accurate as of the date signed. The seller(s) further acknowledge that they have been informed of their rights and obligations under §10-702 of the Maryland Real Property Article.

Seller(s) \_\_\_\_\_ Date \_\_\_\_\_

Seller(s) \_\_\_\_\_ Date \_\_\_\_\_

The purchaser(s) acknowledge receipt of a copy of this disclosure statement and further acknowledge that they have been informed of their rights and obligations under §10-702 of the Maryland Real Property Article.

Purchaser \_\_\_\_\_ Date \_\_\_\_\_

Purchaser \_\_\_\_\_ Date \_\_\_\_\_

### MARYLAND RESIDENTIAL PROPERTY DISCLAIMER STATEMENT

NOTICE TO SELLER(S): Sign this statement only if you elect to sell the property without representations and warranties as to its condition, except as otherwise provided in the contract of sale and in the listing of latent defects set forth below; otherwise, complete and sign the RESIDENTIAL PROPERTY DISCLOSURE STATEMENT.

Except for the latent defects listed below, the undersigned seller(s) of the real property make no representations or warranties as to the condition of the real property or any improvements thereon, and the purchaser will be receiving the real property "as is" with all defects, including latent defects, which may exist, except as otherwise provided in the real estate contract of sale. The seller(s) acknowledge having carefully examined this statement and further acknowledge that they have been informed of their rights and obligations under §10-702 of the Maryland Real Property Article.

Section 10-702 also requires the seller to disclose information about latent defects in the property that the seller has actual knowledge of. The seller must provide this information even if selling the property "as is." "Latent defects" are defined as: Material defects in real property or an improvement to real property that:

- (1) A purchaser would not reasonably be expected to ascertain or observe by a careful visual inspection of the real property; and
- (2) Would pose a direct threat to the health or safety of:
  - (i) the purchaser; or
  - (ii) an occupant of the real property, including a tenant or invitee of the purchaser.

Does the seller(s) have actual knowledge of any latent defects?  Yes  No If yes, specify:

\_\_\_\_\_

The doorbell does not work. We recommended a ring camera or doorbell reinstalled if needed.

\_\_\_\_\_

\_\_\_\_\_

\_\_\_\_\_

\_\_\_\_\_

Seller Signed by:  
Mazim Rutherford \_\_\_\_\_ Date 3/16/2026

Seller Signed by:  
Christine Boisclair \_\_\_\_\_ Date 3/16/2026

The purchaser(s) acknowledge receipt of a copy of this disclaimer statement and further acknowledge that they have been informed of their rights and obligations under §10-702 of the Maryland Real Property Article.

Purchaser \_\_\_\_\_ Date \_\_\_\_\_

Purchaser \_\_\_\_\_ Date \_\_\_\_\_



**MARYLAND HOMEOWNERS ASSOCIATION ACT  
NOTICE TO BUYER**

For resale of a lot within a development of ANY size  
OR for the initial sale of a lot within a development containing 12 or fewer lots,  
to a person who intends to occupy or rent the lot for residential purposes.

ADDENDUM DATED \_\_\_\_\_ TO CONTRACT OF SALE

BUYER(S): \_\_\_\_\_

SELLER(S): Maxim Rutherford Christine Rutherford

PROPERTY: 1003 Hidden Moss Dr. Cockeysville MD 21030

The following notice applies to members of the public who intend to occupy or rent a lot for residential purposes. Under the Maryland Homeowners Association Act ("Act"), "lot" means any plot or parcel of land on which a dwelling is located or will be located within a development.

This sale is subject to the requirements of the Maryland Homeowners Association Act ("the Act"). The Act requires that the seller disclose to you, at or before the time the contract is entered into, or within 20 calendar days of entering into the contract, certain information concerning the development in which the lot you are purchasing is located. The content of the information to be disclosed is set forth in Section 11B-106(b) of the Act ("the MHAA information") as follows:

(1). A statement as to whether the lot is located within a development;

(2). Fees:

(i). The current monthly fees or assessments imposed by the homeowners association upon the lot;

(ii). The total amount of fees, assessments, and other charges imposed by the homeowners association upon the lot during the prior fiscal year of the homeowners association; and

(iii). A statement of whether any of the fees, assessments, or other charges against the lot are delinquent;

(3). The name, address, and telephone number of the management agent of the homeowners association, or other officer or agent authorized by the homeowners association to provide to members of the public, information regarding the homeowners association and the development, or a statement that no agent or officer is presently so authorized by the homeowners association;

(4). A statement as to whether the owner has actual knowledge of:

(i). The existence of any unsatisfied judgments or pending lawsuits against the homeowners association; and

(ii). Any pending claims, covenant violations actions, or notices of default against the lot; and



**(5). A copy of:**

**(i). The articles of incorporation, the declaration, and all recorded covenants and restrictions of the primary development, and of other related developments to the extent reasonably available, to which the buyer shall become obligated on becoming an owner of the lot, including a statement that these obligations are enforceable against an owner's tenants, if applicable; and**

**(ii). The bylaws and rules of the primary development, and of other related developments to the extent reasonably available, to which the buyer shall become obligated on becoming an owner of the lot, including a statement that these obligations are enforceable against an owner and the owner's tenants, if applicable.**

**If you have not received all of the MHAA information 5 calendar days or more before entering into the contract, you have 5 calendar days to cancel the Contract after receiving all of the MHAA information. You must cancel the contract in writing, but you do not have to state a reason. The seller must also provide you with notice of any changes in mandatory fees exceeding 10 percent of the amount previously stated to exist and copies of any other substantial and material amendment to the information provided to you. You have 3 calendar days to cancel this contract after receiving notice of any changes in mandatory fees, or copies of any other substantial and material amendments to the MHAA information which adversely affect you.**

**If you do cancel the contract, you will be entitled to a refund of any deposit you made on account of the contract. However, unless you return the MHAA information to the seller when you cancel the contract, the seller may keep out of your deposit the cost of reproducing the MHAA information, or \$100, whichever amount is less. If the deposit is held in trust by a licensed real estate broker, the return of the deposit to you shall comply with the procedures set forth in Section 17-505 of the Business Occupations and Professions Article of the Maryland Code.**

**By purchasing a lot within this development, you will automatically be subject to various rights, responsibilities, and obligations, including the obligation to pay certain assessments to the homeowners association within the development. The lot you are purchasing may have restrictions on:**

- A. Architectural Changes, Design, Color, Landscaping, Or Appearance;**
- B. Occupancy Density;**
- C. Kind, Number, Or Use Of Vehicles;**
- D. Renting, Leasing, Mortgaging Or Conveying Property;**
- E. Commercial Activity; Or**
- F. Other Matters.**

**You should review the MHAA information carefully to ascertain your rights, responsibilities, and obligations within the development.**

Buyer	Date	<div style="text-align: right; font-size: small;">Signed by:    Maxim Rutherford</div>	3/16/2026	Date
-------	------	--	-----------	------

Buyer	Date	<div style="text-align: right; font-size: small;">Signed by:    Christine Boisclair</div>	3/16/2026	Date
-------	------	---	-----------	------



MARYLAND HOMEOWNERS ASSOCIATION ACT
DISCLOSURES TO BUYER AND TRANSMITTAL OF DOCUMENTS

For resale of a lot within a development of ANY size
OR for the initial sale of a lot within a development containing 12 or fewer lots
to a person who intends to occupy or rent the lot for residential purposes.

ADDENDUM DATED TO CONTRACT OF SALE
BUYER(S):
SELLER(S): Maxim Rutherford Christine Rutherford
PROPERTY: 1003 Hidden Moss Dr. Cockeysville MD 21030

The following disclosures are provided by the Vendor ("Seller") to the Buyer who intends to occupy or rent the lot for residential purposes pursuant to 11B-106 of the Maryland Homeowners Association act ("the Act"):

(1). The lot which is the subject of the contract of sale is located within the development known as
Huntington Manor Homeowners Association

(2). (i). The current monthly fees or assessments imposed by the homeowners association upon the lot are
\$ 475.00 per month payable on a annual basis.
year

(ii). The total amount of fees, assessments, and other charges imposed by the homeowners association upon the lot during the prior fiscal year of the homeowners association was:
\$ 475.00

(iii). The fees, assessments, or other charges imposed by the homeowners association against the lot are or are not (Seller to initial applicable provision) delinquent. If any of the foregoing are delinquent, Seller to explain, giving amounts and dates of delinquency:

(3). Seller to initial (i) or (ii) and complete as appropriate:

(i). The name, address, and telephone number of the management agent of the homeowners association, or other officer or agent authorized by the homeowners association to provide to members of the public, information regarding the homeowners association and the development is:
Name: Mick Kemper
Address: PO Box 1451
Telephone: 410-494-3953 kempermanagement@gmail.com

(ii). No agent or officer is presently so authorized by the homeowners association.

(4). Seller to initial (i) or (ii) and complete as appropriate:

(i). Seller has actual knowledge of: (Seller to initial all which apply)
A. The existence of any unsatisfied judgments or pending lawsuits against the homeowners association: if (A) is initialed, explain:

B. Any pending claims, covenant violations actions, or notices of default against the lot. If (B) is initialed, explain:



<sup>Initial</sup> MR <sup>Initial</sup> CR (ii). Seller has no actual knowledge of any of the items listed in (4)(i) above.

(5). (i). Attached are copies of the following documents relating to the development and the homeowners association to which the Buyer shall become obligated upon becoming the owner of the lot: (Seller to initial all applicable items.)

- <sup>Initial</sup> MR <sup>Initial</sup> CR A. Articles of incorporation;
- <sup>Initial</sup> MR <sup>Initial</sup> CR B. Declaration of covenants and restrictions;
- <sup>Initial</sup> MR <sup>Initial</sup> CR C. All recorded covenants and restrictions of the primary developments, and of other related developments to the extent reasonably available;
- <sup>Initial</sup> MR <sup>Initial</sup> CR D. The bylaws and rules of the primary development, and other related developments to the extent reasonably available.

(ii). Obligations contained in the attached copies of documents: (Seller to initial any applicable provision.)

A. Are <sup>Initial</sup> MR <sup>Initial</sup> CR or Are Not \_\_\_\_\_ enforceable against an owner;

B. Are <sup>Initial</sup> MR <sup>Initial</sup> CR or Are Not \_\_\_\_\_ enforceable against the owner's tenants.

The information contained in this Addendum issued pursuant to Section 11B-106(b) of the Maryland Homeowners Association Act is based on the Seller's actual knowledge and belief and is current as of the date hereof.

Seller hereby acknowledges that Seller has provided all information necessary to complete this Addendum, in compliance with the Act, and that Seller has reasonable grounds to believe and does believe, after reasonable investigation, that the information and statements herein provided to Buyer are true and that there is no omission to state a material fact necessary to make the statements not misleading.

Signed by: Maxim Rutherford  
3/18/2026  
Seller Date

Signed by: [Signature]  
3/18/2026  
Seller Date

Buyer hereby acknowledges that Buyer, on the date indicated below, has received all of the disclosures contained herein, including attachments as indicated, and that Seller has fully complied with the disclosure requirements of the Act.

Buyer \_\_\_\_\_ Date

Buyer \_\_\_\_\_ Date



**MARYLAND NON-RESIDENT SELLER  
TRANSFER WITHHOLDING TAX ADDENDUM**

ADDENDUM dated \_\_\_\_\_ to Contract of Sale

between Buyer \_\_\_\_\_

and Seller Maxim Rutherford Christine Rutherford

for Property known as 1003 Hidden Moss Dr. Cockeysville MD 21030

Seller acknowledges, pursuant to Section 10-912 of the Tax-General Article, Annotated Code of Maryland, that if Seller is: 1) a non-resident individual of the State of Maryland or is 2) a non-resident entity which is not formed under the laws of the State of Maryland and is not qualified by or registered with the Maryland State Department of Assessments and Taxation to do business in the State of Maryland, the deed or other instrument of writing that effects a change of ownership to the Property may not be recorded with the clerk of the court for a county or filed with the Maryland State Department of Assessments and Taxation unless payment is first made by the Seller in an amount equal to:

- a) 8% of the total payment to a non-resident seller; **OR**
- b) 8.25% of the total payment to a non-resident entity;

**(NOTE: The amount of the payment for a non-resident individual is subject to adjustment on a recurring basis by the Comptroller of Maryland. The amount of the payment for a non-resident entity is subject, from time to time, to change by an Act of the Maryland General Assembly. Seller acknowledges that the amount(s) as set forth in a) and b) above may be greater or lesser than the actual amount(s) due by Seller at time of settlement.)**

UNLESS each seller:

1. Certifies, in writing, under the penalties of perjury, that the Seller is a resident of the State of Maryland or is a resident entity of the State of Maryland; **OR**
2. Presents to the clerk of the circuit court for a county or the Maryland State Department of Assessments and Taxation a certificate issued by the Comptroller of the State of Maryland stating that: i) there is no tax due in connection with the sale or exchange of the Property; or ii) a reduced amount of tax is due from the Seller and the reduced amount is collected by the clerk of the circuit court for a county or the Maryland Department of Assessments and Taxation before recording or filing; **(NOTE: If Seller intends to obtain a certificate from the Comptroller's office, Seller should immediately contact the Comptroller at 1-800-MDTAXES. Obtaining the certificate requires a MINIMUM of three (3) weeks); OR**
3. Has satisfied the tax liability or has provided adequate security to cover such liability; **OR**
4. Certifies, in writing, under the penalties of perjury, that the Property being transferred is the Seller's principal residence.

As defined under Maryland law and as used in a) and b) above, the term "total payment" means the net proceeds paid to the Seller for the Property and associated tangible personal property, less: 1) debts owed by the Seller and secured by a mortgage or other lien against the Property being paid upon the sale or exchange of the Property and 2) other expenses of the Seller arising out of the sale or exchange of the Property and disclosed on a settlement statement prepared in connection with the sale or exchange of the Property. "Total payment" includes the fair market value of any property transferred to the Seller.

Signed by: Maxim Rutherford  
\_\_\_\_\_  
**Seller's Signature**

3/16/2026

Signed by: Christine Boisclair  
\_\_\_\_\_  
**Seller's Signature**

**Date**

3/16/2026

**Date**





**Consumer Notice to Buyers of Residential Real Estate in Maryland  
(Include with Exclusive Buyer/Tenant Representation Agreement)**

**Buyers of residential real estate in Maryland are advised to inquire about the following items:**

**COVENANTS RUNNING WITH THE LAND:** Covenants running with the land are agreements that stipulate that ownership of the land cannot be transferred unless the new owner agrees to continue to abide by the covenants. They cannot be separated from the land and transfer with it. For example, an individual might own property subject to a covenant that requires the property to be used for charitable purposes only. A buyer who purchases the property must agree to use the property for charitable purposes only.

**DEED RESTRICTIONS:** Deed restrictions are provisions in a deed that limit the use of the property. With some exceptions, deed restrictions cannot be removed by the new owner.

**EASEMENTS:** An easement is a right, privilege, or interest that one party has in the land of another. There are many types of easements, including, conservation easements, utility easements, gas line easements, and power line easements. Easements may be in property deeds or title papers, and are part and parcel of the land they affect.

**LEASES:** A lease is any agreement that gives rise to a landlord/tenant relationship. Unless otherwise specified in the lease agreement, the buyer of a property occupied by a tenant under a lease is bound by the conditions and terms of the lease.

**ONSITE SEWAGE DISPOSAL SYSTEMS (OSDS) WITH BEST AVAILABLE TECHNOLOGY (BAT):** An OSDS is a wastewater treatment system that discharges the treated effluent into the ground. An OSDS with best available technology reduces nitrogen levels. If an OSDS system with BAT is installed on the property, Seller may have used state funds to purchase the system. If state funds were used to purchase the system, the property may be encumbered by an easement that obligates the owner of the property to comply with certain requirements such as maintaining the system and allowing the Maryland Department of the Environment and the county/city in which the property is located to inspect the system. Buyer is advised to inquire about the terms under which an OSDS system with BAT was installed on the property and check with the appropriate city/county agency.

**PROPANE TANKS:** Propane is a source of energy that is used for heating homes and water, cooking and refrigerating food, drying clothes, and fueling gas fireplaces and barbecue grills. Propane tanks may be owned or leased. If a propane tank is installed on the property, Buyer is advised to inquire about the terms under which the propane tank was installed, how to transfer the ownership or lease, and any costs associated with the transfer.

**HOME SECURITY SYSTEMS THAT RECORD AUDIO:** Buyer is advised that Maryland law prohibits **audio recording** of private conversations without the consent of all parties.

**SOLAR PANELS:** Solar panels are devices that convert light into electricity. If solar panels are installed on the property, Buyer is advised to inquire about the terms under which the solar panels were installed, how to transfer the ownership or lease, and any costs associated with the transfer.

**WIRE FRAUD THROUGH EMAIL:** Buyer is advised to never trust wiring instructions sent via email. Cyber criminals are hacking email accounts and sending emails with fake wiring instructions. These emails are convincing and sophisticated. Buyer should always independently confirm wiring instructions in person or via a telephone call to a trusted and verified phone number. Buyer should never wire money without double-checking that the wiring instructions are correct.

**DEPOSIT HELD BY ESCROW AGENT:** Buyer is advised that an escrow agent, other than a Maryland licensed real estate broker, is not subject to the same legal requirements that Maryland licensed real estate brokers are under the Maryland Real Estate Brokers Act concerning the holding and the release of deposit monies. If the deposit is going to be held by a third party other than by a Maryland licensed real estate broker involved in the transaction, the parties are required to enter into a separate written escrow agreement, binding upon the parties and the escrow agent that complies with Section 10-802 of the Real Property Article, Annotated Code of Maryland.

**SMOKE ALARMS:** Buyer is notified that there were changes in Maryland law regarding smoke alarms and smoke detectors (Section 9-101 et seq. of the Public Safety Article, Annotated Code of Maryland). The type of smoke alarm required in a dwelling depends upon the age of the property. As of January 1, 2018, among other changes, no alarm—battery powered or hard-wired—may be older than 10 years from the date of manufacture, and if battery powered, be sealed, tamper resistant units incorporating a silence/hush button, which use long-life batteries. There are penalties for non-compliance. Additionally, some jurisdictions have more stringent rules for new construction or for rentals. Buyer is advised to inquire about smoke alarm compliance. Buyer may







STATE OF MARYLAND  
REAL ESTATE COMMISSION

## Consent for Dual Agency

*(In this form, the word "seller" includes "landlord"; "buyer" includes "tenant"; and "purchase" or "sale" includes "lease")*

### When Dual Agency May Occur

The possibility of Dual Agency arises when:

- 1) The buyer is interested in a property listed by a real estate broker; and
- 2) The seller's agent and the buyer's agent are affiliated with the same real estate broker.

### Important Considerations Before Making a Decision About Dual Agency

A broker or broker's designee, acting as a dual agent does not exclusively represent either the seller or buyer; there may be a conflict of interest because the interests of the seller and buyer may be different or adverse. As a dual agent, the real estate broker does not owe undivided loyalty to either the seller or buyer.

Before the buyer and seller can proceed to be represented by a broker acting as a dual agent, they must both sign Consent for Dual Agency. If the buyer has previously signed Consent for Dual Agency, the buyer must **affirm** the buyer's consent for the purchase of a particular property before an offer to purchase is presented to the seller. If the seller has previously signed Consent for Dual Agency, the seller must **affirm** the seller's consent for the sale of the property to a particular buyer before accepting an offer to purchase the property. The **affirmation** is contained on Page 2 of this form.

### Your Choices Concerning Dual Agency

In a possible dual agency situation, the buyer and seller have the following options:

1. **Consent in writing to dual agency.** If all parties consent in writing, the real estate broker or the broker's designee (the "dual agent") shall assign one real estate agent affiliated with the broker to represent the seller (the seller's "intra-company agent") and another agent affiliated with the broker to represent the buyer (the buyer's "intra-company agent"). Intra-company agents are required to provide the same services to their clients that agents provide in transactions not involving dual agency, including advising their clients as to price and negotiation strategy.
2. **Refuse to consent to dual agency.** If either party refuses to consent in writing to dual agency, the real estate broker must terminate the brokerage relationship for that particular property with the buyer, the seller, or both. If the seller terminates the brokerage agreement, the seller must then either represent him or herself or arrange to be represented by another real estate company. If the buyer terminates the brokerage agreement, the buyer may choose not to be represented but simply to receive assistance from the seller's agent, from another agent in that company, or from a subagent from another company. Alternatively, the buyer may choose to enter into a written buyer agency agreement with a different broker/company.

### Duties of a Dual Agent and Intra-Company Agent

Like other agents, unless the client gives consent to disclose the information, dual agents and intra-company agents must keep confidential information about a client's bargaining position or motivations. For example, without written consent of the client, a dual agent or intra-company agent may not disclose to the other party, or the other party's agent:

- 1) Anything the client asks to be kept confidential; \*
- 2) That the seller would accept a lower price or other terms;
- 3) That the buyer would accept a higher price or other terms;
- 4) The reasons why a party wants to sell or buy, or that a party needs to sell or buy quickly; or
- 5) Anything that relates to the negotiating strategy of a party.

**\* Dual agents and intra-company agents must disclose material facts about a property to all parties.**

### How Dual Agents Are Paid

Only the broker receives compensation on the sale of a property listed by that broker.

If a financial bonus is offered to an agent who sells property that is listed with his/her broker, this fact must be disclosed in writing to both the buyer and seller.

### Consent for Dual Agency

I have read the above information, and I understand the terms of the dual agency. I understand that I do not have to consent to a dual agency and that if I **refuse** to consent, there will not be a dual agency; and that I may withdraw the consent at any time upon notice to the dual agent. I hereby **consent** to have

Krauss Real Property Brokerage act as a Dual Agent for me as the  
(Firm Name)

M.P.  S.B. **Seller** in the sale of the property at: 1003 Hidden Moss Dr. Cockeysville MD 21030

           **Buyer** in the purchase of a property listed for sale with the above-referenced broker.

Signed by: Maxim Ruturford 3/16/2026  
Signature Date

Signed by: Christine Boisclair 3/16/2026  
Signature Date

### AFFIRMATION OF PRIOR CONSENT TO DUAL AGENCY

# The undersigned **Buyer(s)** hereby affirm(s) consent to dual agency for the following property:

1003 Hidden Moss Dr. Cockeysville MD 21030

Property Address

Signature Date Signature Date

# The undersigned **Seller(s)** hereby affirm(s) consent to dual agency for the Buyer(s) identified below:

            
Name(s) of Buyer(s)

Signature Date Signature Date

# SMOKE ALARM LAWS

## 2018



### AS OF JANUARY 1, 2018 - MARYLAND LAW REQUIRES:

**IF BATTERY OPERATED ONLY, ALARM MUST:**

- Be powered by 10-year sealed battery
- Have a silence/hush feature


**IF HARDWIRED ALTERNATING CURRENT (AC) ALARM:**

- May NOT be older than 10 years from the date of manufacture\*

**ONE ALARM MUST BE LOCATED ON EACH LEVEL OF THE DWELLING INCLUDING THE BASEMENT**

**NOTE: REGARDLESS OF WHEN BUILT,** battery operated only alarms must be powered by 10-year sealed batteries, and no unit, whether battery operated or AC, may be older than 10 years. Types of alarms found in homes have changed over time based on requirements at the time of construction.

**BUILT BEFORE**  
7/1/75

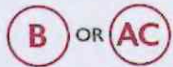


Located:  
Each hallway outside bedroom(s)

**BUILT BETWEEN**  
7/1/75 - 1/1/89



Located:  
Each hallway outside bedroom(s)

**BUILT BETWEEN**  
1/1/89 - 7/1/90

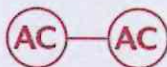


Located:  
Each hallway outside bedroom(s)

**BUILT BETWEEN**  
7/1/90 - 7/1/13



Located:  
Each hallway outside bedroom(s)

**BUILT AFTER**  
7/1/13

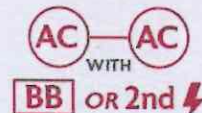

Located:  
Each hallway outside bedroom(s) **AND** in each bedroom

### BE AWARE!

- Hardwired AC Alarms must be replaced with hardwired alarms of the same type.
- Additional alarms required as of January 1, 2018 (such as in basement) may be battery operated if they are 10-year sealed battery alarms with a silence/hush button feature.
- A seller who fails to comply with the law is subject to a fine, imprisonment, or both.
- As required by law, any information about alarms that is shared with a REALTOR® is considered a material fact that must be disclosed to all parties.

\*NOTE: Date of manufacture will be marked on back of smoke alarm. If no date is printed on device, it should not be used.

### KEY

- B: Battery powered alarm
- AC: Alarm powered by alternating current (hardwired)
- AC-AC: Hardwired interconnected alarm
- BB: Battery Backup
- 2nd ⚡ Alternate secondary power source (i.e. WiFi or Radio Frequency)

**Transaction Checklist- Insurance Issues**

- Discuss current insurance market conditions with your insurance agent and any problems you may have in obtaining insurance on the home you are purchasing.
- Review offer to purchase to identify insurance issues.
- Contact one or more insurance agents immediately following acceptance of purchase contract by both parties to begin process of obtaining necessary insurance.
- Obtain commitments to issue an insurance policy from an insurance company in writing and carefully review it with your attorney or insurance agent to determine scope of that commitment.
- Be aware of alternative insurance sources that may be available if a problem develops:
  - Know available sources of insurance (i.e., what other insurance companies are in market by calling different insurance agencies in the community).
  - Check with seller's current insurer to determine if that insurer will continue to insure property with new owner.
  - Check with buyer's current insurer to determine if that insurer will continue to insure buyer in new property.
  - Alternative forms of coverage that may allow the transaction to proceed may be obtained by contacting the Maryland Joint Insurance Association 410-539-6808.

# The New Reality of Property Insurance What You Should Know

*Maryland*  
**REALTORS®**  
 The Maryland REALTORS®  
 2594 Riva Road, Annapolis MD 21401-7406  
**www.mdrealtor.org**  
**410-841-6080**  
 FAX 301-261-8369

*Prepared in part by the Risk Management Committee of the National Association of REALTORS®. Reprinted with permission by the National Association of REALTORS®.*



The Voice for Real Estate® in Maryland

**Q How Can Insurance availability/affordability affect the real estate transactions?**

A. The affordability and availability of insurance affects both buyers and sellers .Buyers will typically be obtaining mortgage financing to pay the purchase price of the property. The lender will require that there be property insurance to cover their interest in the property. If proof of insurance is not available at closing the lender will likely refuse to release the funds and therefore delay or even derail the transaction, either of which can impose both inconvenience and cost to both the buyer and seller. Even in a "cash" transaction the buyer may be hesitant to complete a transaction where insurance is not available to cover the buyer's equity in the property.

**Q. When should a buyer apply to obtain an insurance policy to cover the property being purchased?**

A. The interest of both buyers and the sellers now suggests that the buyers should begin their search for insurance no later than the time of the contract to purchase is signed. This helps to assure a firm commitment for the issuance of a policy well in advance of the settlement of the transaction. Waiting until the last days or even weeks before the closing can limit the opportunities of the buyers and sellers to address the affordability and availability issue and, if needed, to find alternatives for difficult to insure properties. There have been many examples of transactions, which have been adversely affected in some manner because of problems associated with insurance availability/affordability.

**Q. What kinds of events/records can affect the ability to obtain insurance on a property being purchased?**

A. A number of factors can affect the availability and cost of homeowner insurance on a property being purchased. For example, they include:  
a. past claims filed on the property(up to previous five years)

- b. poor insurance score of the prospective purchaser
- c. past claims filed by the property purchaser on other properties
- d. physical characteristics of property(e.g., leaky roof, historical)
- e. characteristics of the property's location (e.g., proximity to fire station, regional weather conditions)

**Q. How does the insurance company know what claims have been filed in connection with the property?**

A. Approximately 90% of all insurance companies contribute information regarding claims to an insurance industry database. When underwriting a new policy the insurance company may obtain a report from this system from one of a couple different sources to determine the property's claims history. This report is most often identified as a comprehensive loss underwriting exchange report or a "CLUE Report." The report contains information regarding property claims filed in connection with a particular property and claims filed by a particular insured person .For a fee the current owner of the property may obtain a copy of this report. A copy of the report is available to the property owner through companies such as ChoicePoint, Inc, either by writing to ChoicePoint, Inc located in Alpharetta, Georgia, or by going to their website, choicetrust.com, and A-Plus, either by writing to A-Plus located in Jersey City, New Jersey or calling 800-709-8842.

**Q. Should I get a copy of the CLUE Report?**

A. While this decision is up to the property owner, it is important to understand the limitations of the report. The report contains only raw information and how that information will affect the insurability of a property isn't explained as a part of the report. Moreover, not all insurance companies use the report and those that do use it don't all use the information in the same way. As a result having the report may not enable you to predict whether a particular company will insure the property. If you want information on how a CLUE Report or other similar report may affect your ability to obtain insurance contact your insurance agent.

**Q. Are there factors unique to a buyer that can affect their ability to obtain insurance?**

A. Yes, although not used by all insurance companies in determining eligibility for insurance, some companies do review the claims filed by the buyer on properties owned by the buyer during the preceding five years. This is another aspect of the CLUE Report database that focuses upon the insured individual rather than the insured property.

Another more controversial factor is the use of Insurance Scores. Insurance Scores, which are formulas developed by insurance companies in an effort to predict the likelihood of an individual filing claims, are sometimes used to determine to whom or at what price an insurance policy will be issued.


Insurance scores are not standardized within the insurance industry and both how they are calculated and how they are used is generally not known outside of individual insurance companies. If you want additional information on how insurance scoring may affect our ability to obtain insurance contact our insurance agent.

**Q. Can an insurer rate my insurance risk based on my credit score?**

A. No. In Maryland, insurance companies are prohibited from using credit scores to determine a property owner's insurance risk.

**Q. If I have questions about insurance practices or the law, who should I contact?**


A. The Maryland Insurance Administration has a consumer complaint line for all forms of insurance. In the case of homeowner's insurance, you would contact the Consumer Complaints Department for Property and Casualty at 410-468-2341

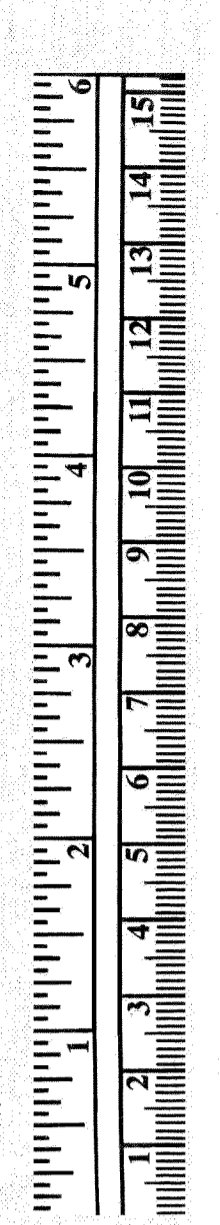

COORDINATE SCHEDULE	
NO.	SCHEDULE
NORTH	WEST
4	73390.94
5	74617.38
6	74370.55
7	74532.88
8	74446.52
9	74361.25
10	74282.79
11	74188.45
12	74184.59
13	74138.40
14	74049.55
15	73978.47
16	73908.22
17	73837.24
18	73588.95
19	73925.86
20	74211.73
21	74095.50
22	74097.05
23	74036.33
24	73927.36
25	73628.25
26	73613.92
27	73597.51
28	73626.00
29	73622.42
30	73627.36
31	73820.93
32	74124.80
33	74117.93
34	74104.85
35	8538.30
36	7379.04
37	7364.21
38	7365.23
39	7358.81
40	7343.68
41	7323.75
42	7299.12
43	7309.11
44	7289.97
45	7267.06
46	7266.89
47	7275.47
48	7292.02
49	7367.02
50	7640.03
51	7569.83
52	7446.86
53	7426.77
54	7400.50
55	7446.93
56	7487.36
57	7489.82
58	7476.581
59	7898.10
60	7836.68
61	7819.43
62	7541.91
63	7534.64
64	7547.01

NO.	NORTH	WEST
84	74078.75	7519.39
85	74091.83	7507.03
86	74057.41	7470.62
87	74033.99	7466.21
88	73962.26	7486.55
89	73919.36	7492.41
90	73922.01	7510.25
91	73636.68	7549.39
92	7386.18	7866.67
93	73873.05	7883.15
94	73880.92	7772.43
95	73545.73	7964.97
96	73544.92	7946.72

CURVE DATA					
COORD. #	RADIUS	LENGTH	DELTA	TANGENT	CHORD BEARING & DIST
54 TO 55	470.00	68.23	08°19'05"	34.18	N39°13'40" E 68.17'
58 TO 12	300.00	148.16	28°17'44"	75.62	N53°21'00" E 146.66'
13 TO 59	250.00	159.09	36°27'39"	82.34	S43°16'02" W 156.42'
59 TO 60	287.02	116.35	23°13'32"	58.98	S19°25'26" W 115.55'
87 TO 88	262.98	74.42	16°12'49"	37.46	S15°55'05" W 74.17'
78 TO 79	429.74	177.25	23°37'58"	80.91	N120°25'34" E 176.00'
76 TO 77	411.74	73.11	10°10'25"	36.65	N102°59'54" E 73.01'
52 TO 53	452.00	337.93	42°50'12"	177.30	N114°02'04" E 330.12'
80 TO 80A	411.74	76.32	10°37'11"	38.27	N38°04'37" E 76.21'
91 TO 64	1040.00	141.50	07°47'44"	70.86	S08°54'48" W 141.39'
61 TO 62	970.00	14.46	00°50'49"	7.29	S07°23'16" W 14.46'
11 TO 12	380.00	10.43	01°34'24"	5.22	S68°17'03" W 10.43'
50 TO 51	470.00	117.78	14°21'31"	59.20	N44°10'44" W 117.48'

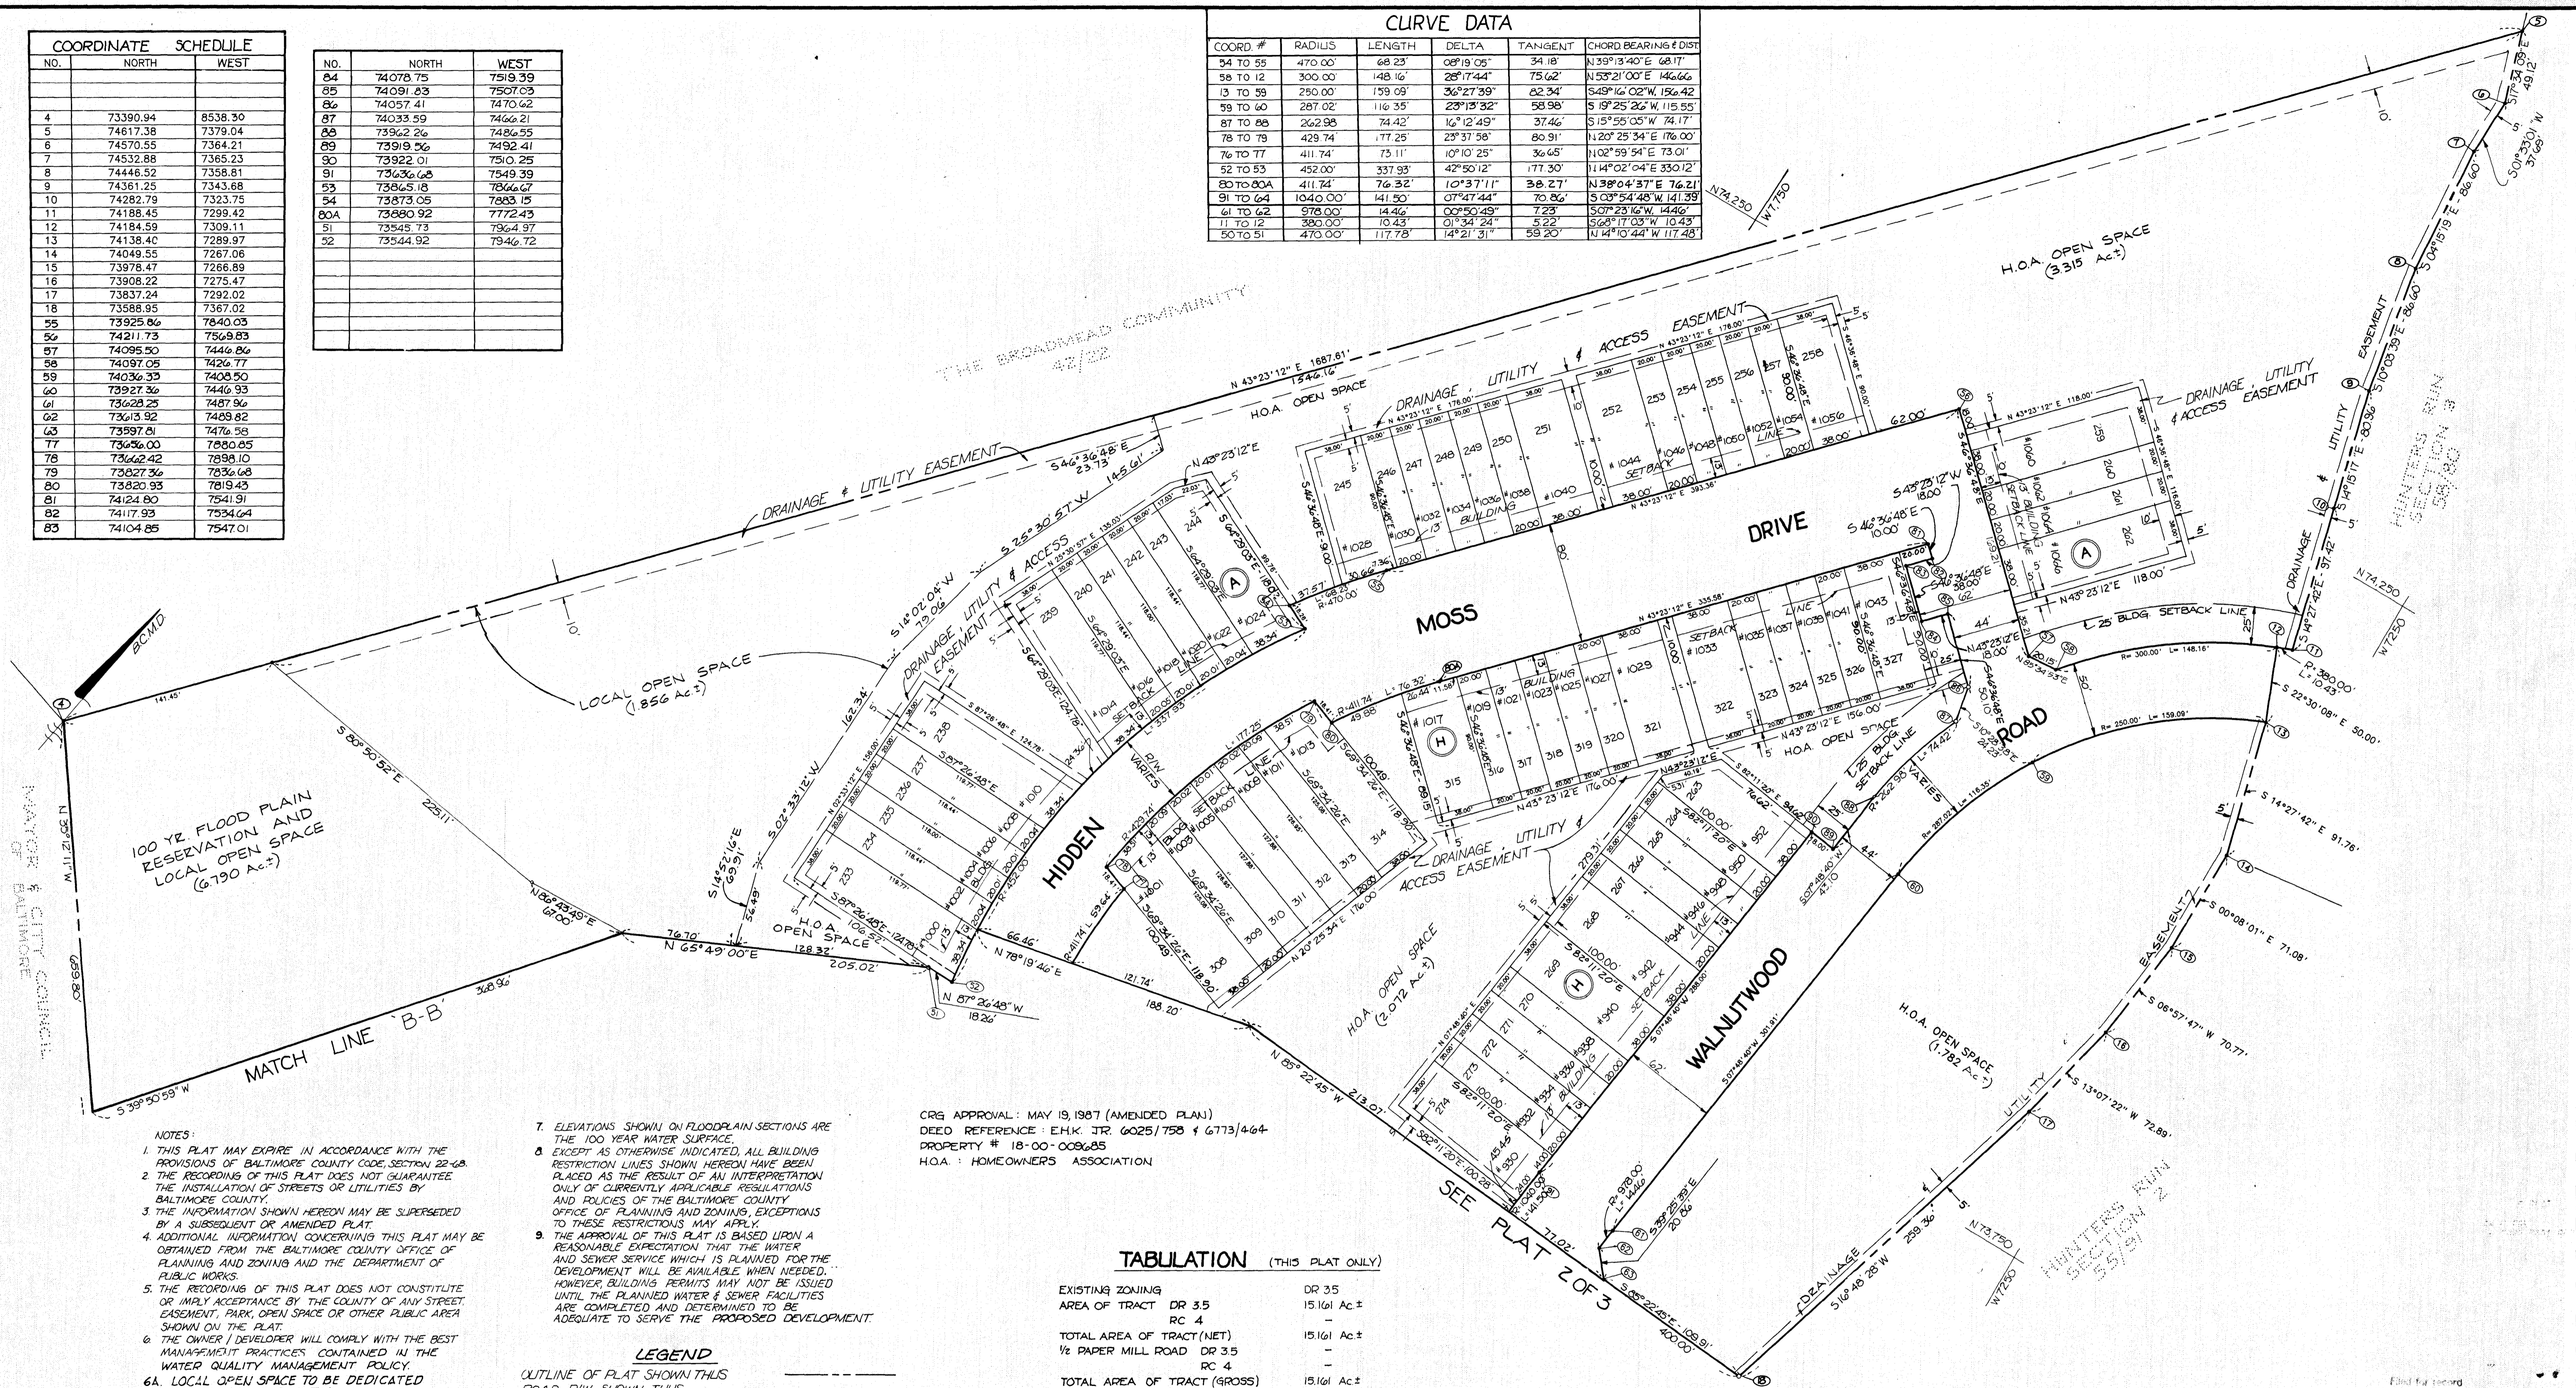

100 YR. FLOOD PLAIN RESERVATION AND LOCAL OPEN SPACE (6.790 Ac±)

MATCH LINE B-B

- NOTES:
- THIS PLAT MAY EXPIRE IN ACCORDANCE WITH THE PROVISIONS OF BALTIMORE COUNTY CODE, SECTION 22-6A.
  - THE RECORDING OF THIS PLAT DOES NOT GUARANTEE THE INSTALLATION OF STREETS OR UTILITIES BY BALTIMORE COUNTY.
  - THE INFORMATION SHOWN HEREON MAY BE SUPERSEDED BY A SUBSEQUENT OR AMENDED PLAT.
  - ADDITIONAL INFORMATION CONCERNING THIS PLAT MAY BE OBTAINED FROM THE BALTIMORE COUNTY OFFICE OF PLANNING AND ZONING AND THE DEPARTMENT OF PUBLIC WORKS.
  - THE RECORDING OF THIS PLAT DOES NOT CONSTITUTE OR IMPLY ACCEPTANCE BY THE COUNTY OF ANY STREET EASEMENT, PARK, OPEN SPACE OR OTHER PUBLIC AREA SHOWN ON THE PLAT.
  - THE OWNER / DEVELOPER WILL COMPLY WITH THE BEST MANAGEMENT PRACTICES CONTAINED IN THE WATER QUALITY MANAGEMENT POLICY.
  - LOCAL OPEN SPACE TO BE DEDICATED TO BALTIMORE COUNTY.

- ELEVATIONS SHOWN ON FLOODPLAIN SECTIONS ARE THE 100 YEAR WATER SURFACE.
- EXCEPT AS OTHERWISE INDICATED, ALL BUILDING RESTRICTION LINES SHOWN HEREON HAVE BEEN PLACED AS THE RESULT OF AN INTERPRETATION ONLY OF CURRENTLY APPLICABLE REGULATIONS AND POLICES OF THE BALTIMORE COUNTY OFFICE OF PLANNING AND ZONING, EXCEPTIONS TO THESE RESTRICTIONS MAY APPLY.
- THE APPROVAL OF THIS PLAT IS BASED UPON A REASONABLE EXPECTATION THAT THE WATER AND SEWER SERVICE WHICH IS PLANNED FOR THE DEVELOPMENT WILL BE AVAILABLE, WHEN NEEDED, HOWEVER, BUILDING PERMITS MAY NOT BE ISSUED UNTIL THE PLANNED WATER & SEWER FACILITIES ARE COMPLETED AND DETERMINED TO BE ADEQUATE TO SERVE THE PROPOSED DEVELOPMENT.

CRG APPROVAL: MAY 19, 1987 (AMENDED PLAN)  
 DEED REFERENCE: E.H.K. JR. 6025/758 & 6773/464  
 PROPERTY # 18-00-008685  
 H.O.A.: HOMEOWNERS ASSOCIATION

**TABULATION (THIS PLAT ONLY)**

EXISTING ZONING	DR 35
AREA OF TRACT	15.161 Ac±
TOTAL AREA OF TRACT (NET)	15.161 Ac±
1/2 PAPER MILL ROAD	DR 35
TOTAL AREA OF TRACT (GROSS)	15.161 Ac±
TOTAL NO. UNITS PERMITTED	53.06
NO. UNITS PROPOSED	62
NO. PARKING SPACES REQUIRED	124
NO. PARKING SPACES PROPOSED	143
OPEN SPACE REQUIRED	0.454 (19.161 Ac± x .023)
OPEN SPACE PROPOSED	9.277

**LEGEND**

- OUTLINE OF PLAT SHOWN THIS
- ROAD R/W SHOWN THIS
- LOT LINES SHOWN THIS
- BLOG. SETBACK LINES SHOWN THIS
- EASEMENTS SHOWN THIS
- LOT #'S SHOWN THIS
- HOUSE #'S SHOWN THIS
- COORDINATES SHOWN THIS
- BLOCK LETTERS SHOWN THIS

**NOTE:**  
 HIGHWAY AND HIGHWAY WIDENING, SLOPE EASEMENTS, DRAINAGE, AND UTILITY EASEMENTS, ACCESS EASEMENTS, AND STORMWATER MANAGEMENT AREAS, AND MATTER NOW ENTITLED SHALL HEREON BE RESERVED UNTO THE OWNER AND ARE HEREBY OFFERED FOR DEDICATION TO BALTIMORE COUNTY, MARYLAND. THE OWNER HIS PERSONAL REPRESENTATIVE AND ASSIGNS SHALL CONVEY SAID AREAS BY DEED TO BALTIMORE COUNTY, MARYLAND, AT NO COST.

**NOTE:**  
 COORDINATES AND BEARINGS SHOWN ON THIS PLAT ARE REFERRED TO THE SYSTEM OF COORDINATES ESTABLISHED IN THE BALTIMORE COUNTY METROPOLITAN DISTRICT AND ARE BASED ON THE FOLLOWING TRAVERSE STATIONS:  
 N72.449.82  
 X-8499  
 W 7,209.66  
 N77,080.48  
 X-8498  
 W 7187.48

**NOTE:**  
 THE STREETS AND/OR ROADS AS SHOWN HEREON AND THE MENTION THEREOF IN DEEDS ARE FOR THE PURPOSES OF DESCRIPTION ONLY AND THE SAME ARE NOT INTENDED TO BE DEDICATED TO PUBLIC USE. THE FEE SIMPLE TITLE TO THE BEDS THEREOF IS EXPRESSLY RESERVED IN THE GRANTORS OF THE DEED TO WHICH THIS PLAT IS ATTACHED, THEIR HEIRS AND ASSIGNS.

**OWNER CERTIFICATE:**  
 THE UNDERSIGNED, OWNER OF THE LAND SHOWN ON THIS PLAT HEREBY CERTIFIES THAT, TO THE BEST OF ITS KNOWLEDGE, THE REQUIREMENT OF SUBSECTION (C) OF SECTION 3-108 OF THE REAL PROPERTY ARTICLE OF THE ANNOTATED CODE OF MARYLAND HAS BEEN COMPLIED WITH, INsofar AS SAME CONCERN THE MAKING OF THE PLAT AND THE SETTING OF THE MARKERS.

**SURVEYORS CERTIFICATE:**  
 THE UNDERSIGNED, A REGISTERED LAND SURVEYOR OF THE STATE OF MARYLAND, DOES HEREBY CERTIFY THAT HE IS THE SURVEYOR WHO PREPARED THIS PLAT AND THAT THE LAND SHOWN ON THIS PLAT HAS BEEN Laid OUT, AND THE PLAT THEREOF HAS BEEN PREPARED, IN COMPLIANCE WITH SUBSECTION (C) OF SECTION 3-108 OF THE REAL PROPERTY ARTICLE OF THE ANNOTATED CODE OF MARYLAND, PARTICULARLY INsofar AS SAME CONCERN THE MAKING OF THE PLAT AND SETTING OF THE MARKERS.

APPROVED BY DEPARTMENT OF ENVIRONMENTAL PROTECTION AND RESOURCE MANAGEMENT  
 Robert W. Shuler, Jr. 5-24-89  
 DIRECTOR

APPROVED BY BALTIMORE COUNTY OFFICE OF PLANNING AND ZONING

APPROVED BY DEPARTMENT OF PUBLIC WORKS  
 [Signature] 5/24/89  
 DIRECTOR OF PUBLIC WORKS

**GEORGE WILLIAM STEPHENS, JR. AND ASSOCIATES, INC.**  
 CIVIL ENGINEERS & LAND SURVEYORS  
 TOWSON, MARYLAND 21284  
 BEL AIR, MARYLAND 21014

P.W.A. COMPLETED  
 FINAL PLAT CHECKED:  
 PLANNING [Signature]  
 ENGINEERING [Signature]  
 HOUSE NOS. [Signature] 6-5-89

COMPUTED BY: JT. CHECKED BY: RBB & RPH  
 DRAWN BY: RFS W.O. NO.: 6035

**PLAT 3 SECTION VII HUNTERS RUN**  
 BALTIMORE COUNTY, MARYLAND  
 SCALE: 1" = 50'  
 ELECTION DISTRICT # 8  
 MAR. 17, 1989

TEXAS / COCKEYSVILLE DRAINAGE AREA

MASS1236-9721 60-90